




Notes:
 The drawing and the works depicted are the copyright of Boyer.
 This drawing is for planning purposes only. It is not intended to be used for construction purposes. Whilst all reasonable efforts are used to ensure drawings are accurate, Boyer accept no responsibility or liability for any reliance placed on, or use made of, this plan by anyone for purposes other than those stated above.
 All contractors must visit the site and be responsible for taking and checking dimensions.
 Plot No:
 No: TT, 12, 16, 17, 23, 24, 27, 28
 Opp:

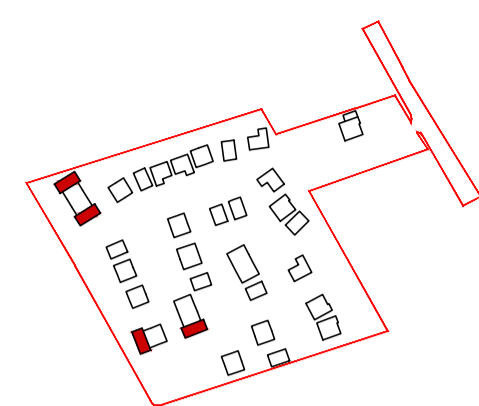

Key Plan
(Not to Scale)

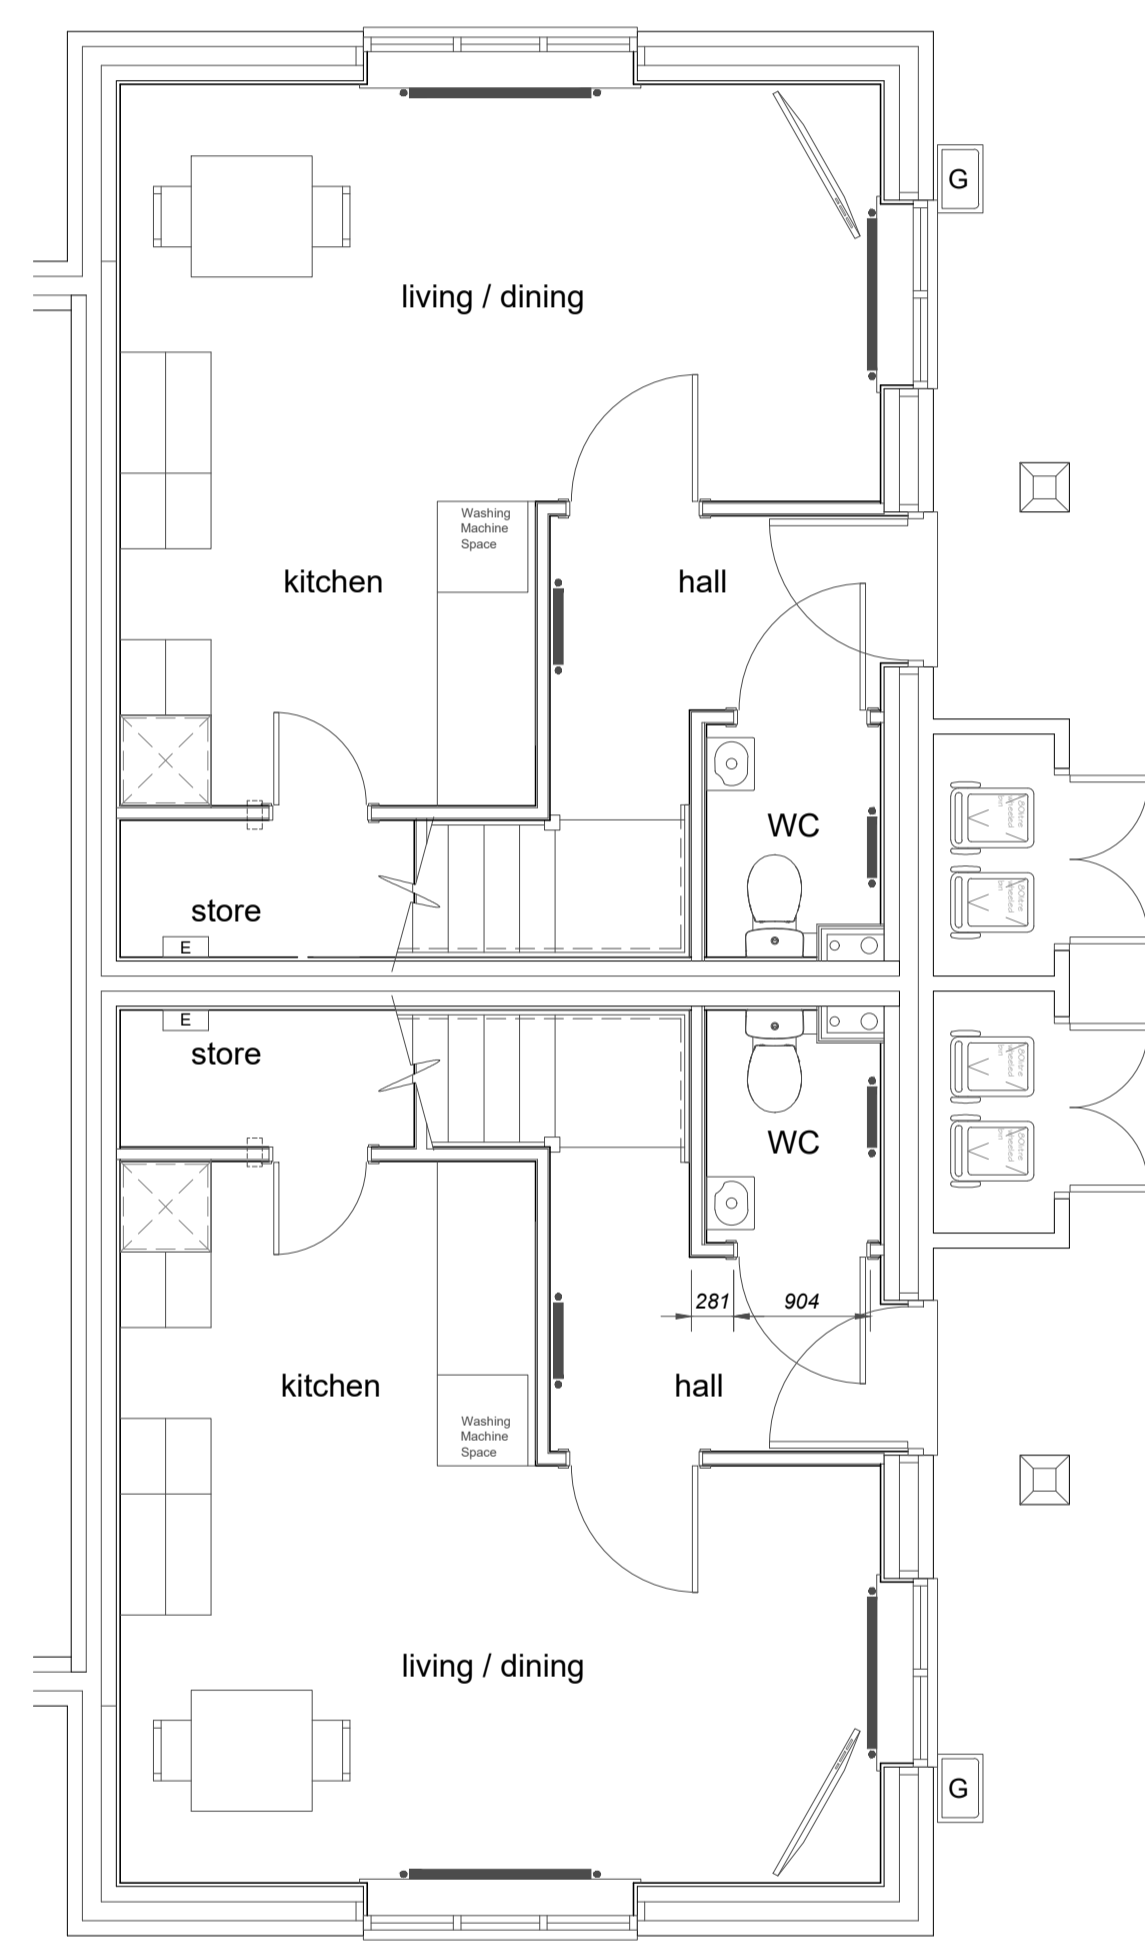

Ground Floor Plan

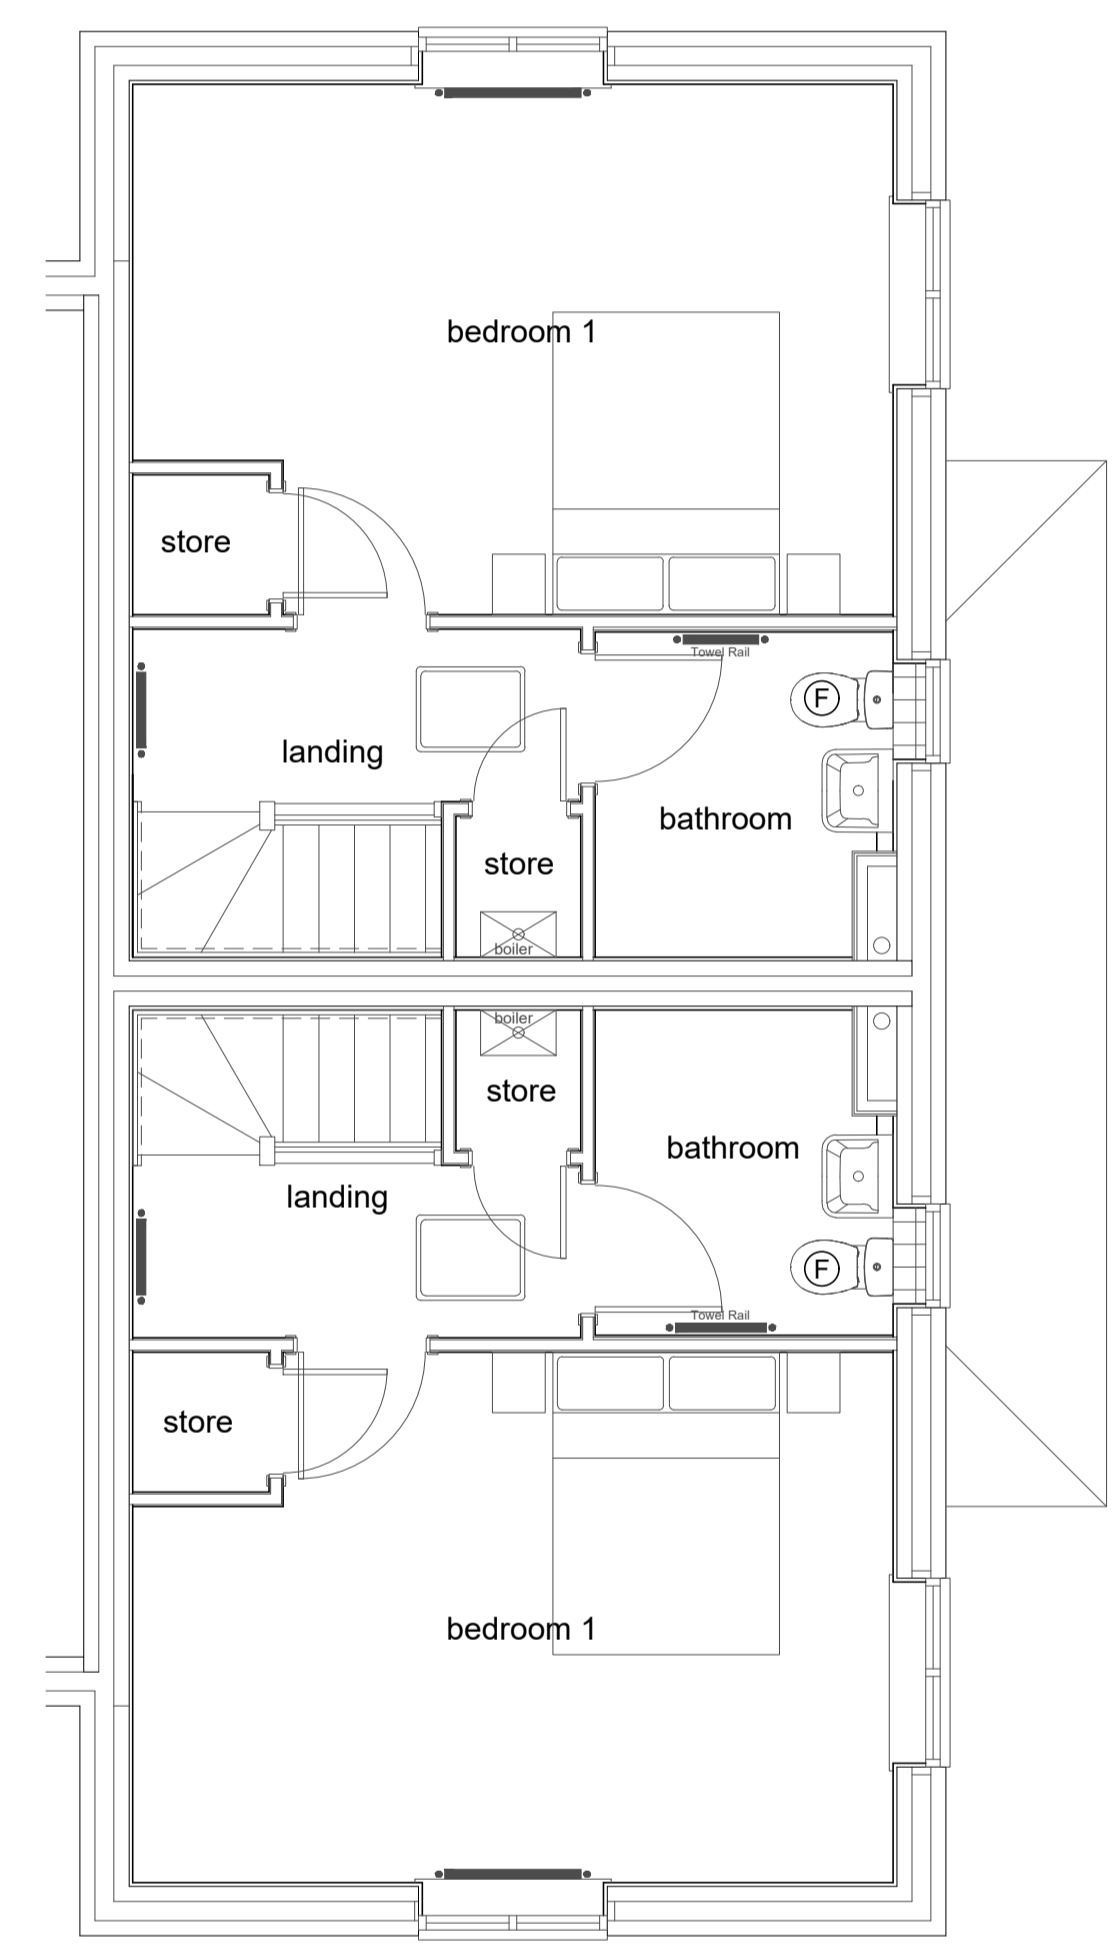

First Floor Plan

Gross Floor Area :	318.08sq ft	Nett Floor Area :	312.24sq ft
GF: 29.55m ²		GF: 29.00m ²	
FF: 29.55m ²	318.08sq ft	FF: 29.00m ²	312.24sq ft
TOTAL: 59.10m ²	636.16sq ft	TOTAL: 58.01m ²	624.49sq ft

19.12.23 Final Issue
 No. / Date / Description
 Client
 Bewley Homes PLC

Boyer

Project
**Land West of Lymington Bottom Rd
 South Medstead**


Drawing Title
**House Type Winterbourne
 Proposed Floor Plans**

Drawing No: WI-FP-01 Job Ref: 21.2039
 Scale @ A1: 1:50 Revision: -

Scale Bar
 0 2.5 5 7.5 10m

Reproduced from the Ordnance Survey map with the permission of Ordnance Survey on behalf of The Controller of Her Majesty's Stationery Office. © Crown Copyright. AP 10005229. Street-Viewing Ltd. Claxton House, New Ash Road, Waterlooville, Hampshire, SO45 3JZ

Notes:
 The drawing and the works depicted are the copyright of Boyer.
 This drawing is for planning purposes only. It is not intended to be used for construction purposes. Whilst all reasonable efforts are used to ensure drawings are accurate, Boyer accept no responsibility or liability for any reliance placed on, or use made of, this plan by anyone for purposes other than those stated above.
 All contractors must visit the site and be responsible for taking and checking Dimensions.
 Plot No:
 No: TT, 12, 16, 17, 23, 24, 27, 28
 City:

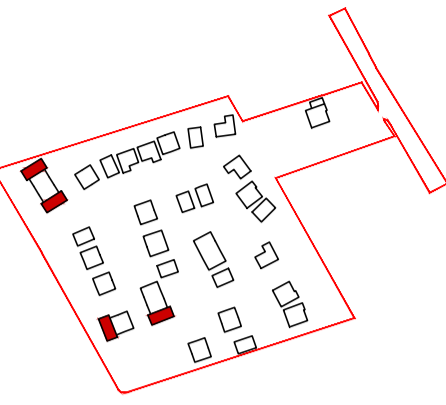

Key Plan
(Not to Scale)



Side Elevation



Side Elevation



Front Elevation

Gross Floor Area :		Nett Floor Area :	
GF:	29.55m ² 318.08sq ft	GF:	29.00m ² 312.24sq ft
FF:	29.55m ² 318.08sq ft	FF:	29.00m ² 312.24sq ft
TOTAL:	59.10m ² 636.16sq ft	TOTAL:	58.01m ² 624.49sq ft

18/12/23 Final Issue MR JB
 No. / Date / Description Drawn / Check
 Client
 Bewley Homes PLC

Boyer


Project
 Land West of Lymington Bottom Rd
 South Medstead

Drawing Title
 House Type Winterbourne
 Proposed Elevations


Drawing No: WH-ELE-01 Job Ref: 21_2039
 Scale @ A1: 1:50 Revision: -
 Scale Bar: 0 2.5 5 7.5 10m

Reproduced from the Ordnance Survey map with the permission of Ordnance Survey on behalf of The Controller of the Map(s) of the Survey Office. © Crown Copyright/AIP 10000220. Street-Viewing Ltd. Chorleywood House, New Ash Road, Wokingham, Berkshire, RG40 3JZ


Notes:
 This drawing and the works depicted are the copyright of Boyer.
 This drawing is for planning purposes only. It is not intended to be used for construction purposes. Whilst all reasonable efforts are used to ensure drawings are accurate, Boyer accept no responsibility or liability for any reliance placed on, or use made of, this plan by anyone for purposes other than those stated above.
 All contractors must visit the site and be responsible for taking and checking Dimensions.
 Plot No:
 Job No:
 Opp - 13, 14, 15, 25, 26, 29, 30, 31

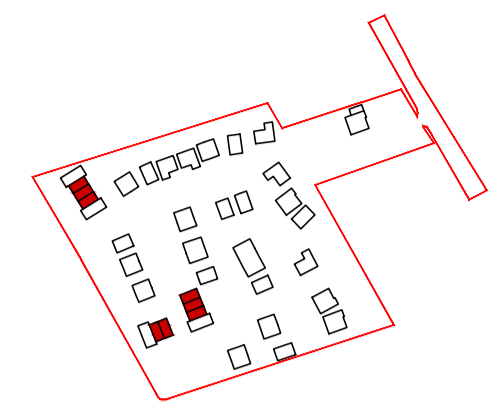

Key Plan
(Not to Scale)

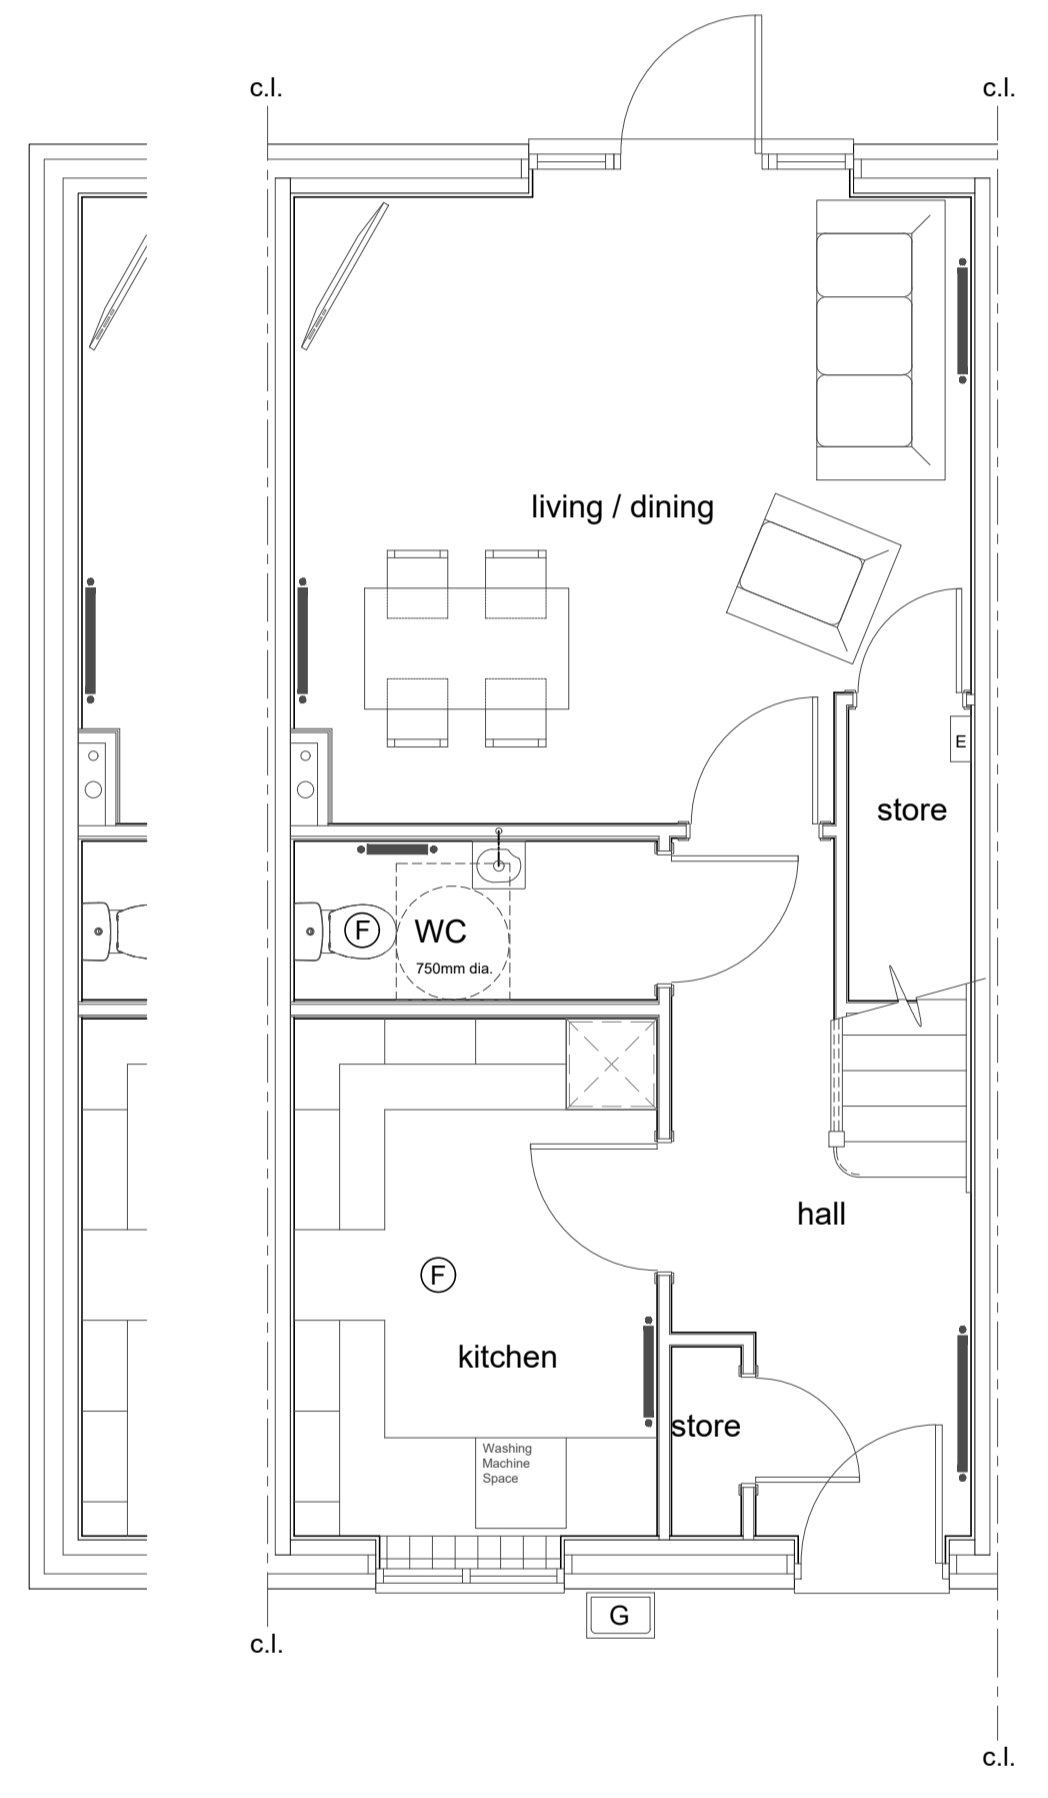

Ground Floor Plan

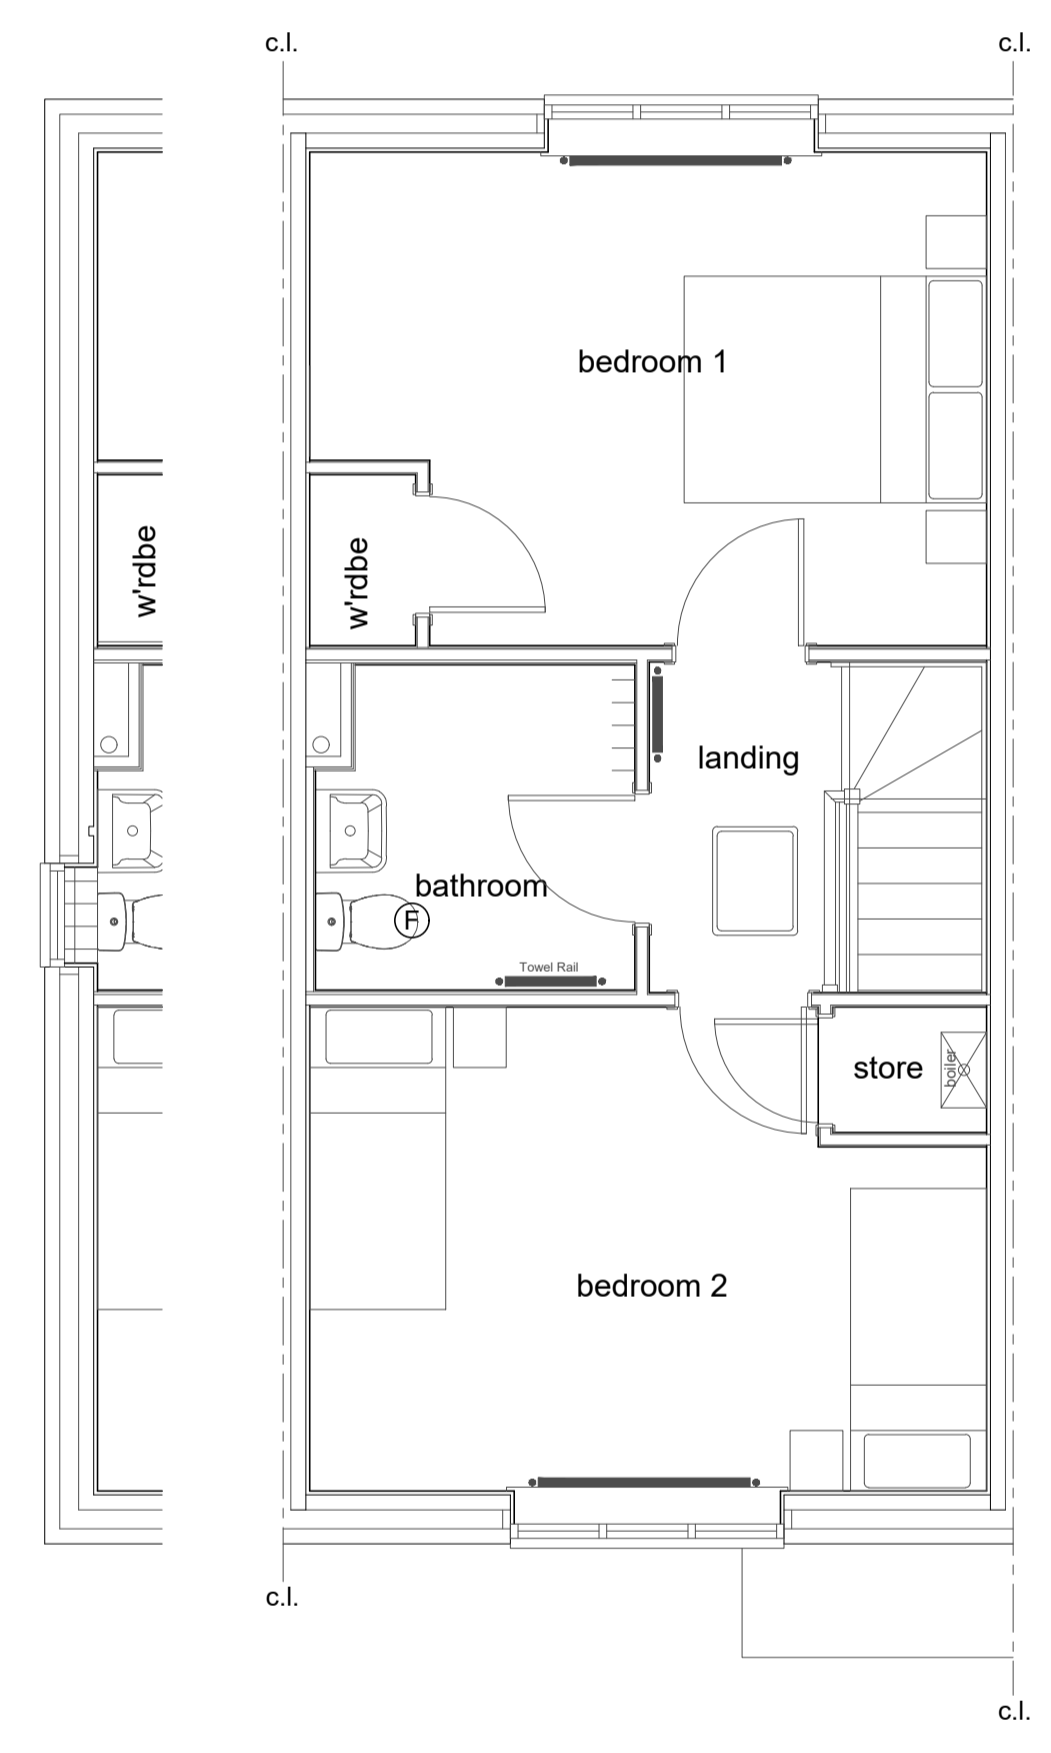


First Floor Plan

Gross Floor Area :		Nett Floor Area :	
GF:	40.29m ² 433.73sq ft	GF:	39.62m ² 426.53sq ft
FF:	40.29m ² 433.73sq ft	FF:	39.62m ² 426.53sq ft
TOTAL:	80.58m ² 867.46sq ft	TOTAL:	79.25m ² 853.06sq ft

Notes:
 The drawing and the works depicted are the copyright of Boyer.
 This drawing is for planning purposes only. It is not intended to be used for construction purposes. Whilst all reasonable efforts are used to ensure drawings are accurate, Boyer accept no responsibility or liability for any reliance placed on, or use made of, this plan by anyone for purposes other than those stated above.
 All contractors must visit the site and be responsible for taking and checking Dimensions.

Plot No.:
 A1 -
 Opp - 13, 14, 15, 25, 26, 28, 30, 31

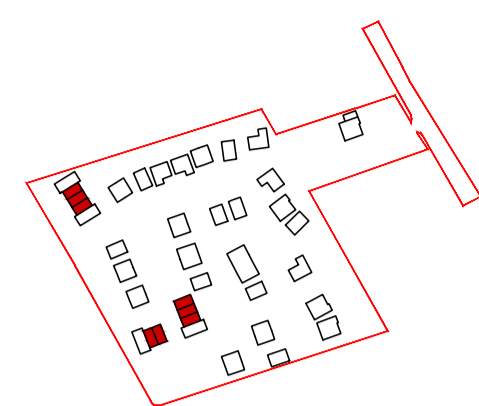


Key Plan
(Not to Scale)




Front Elevation - Semi Detached / End Terrace



Front Elevation - Mid Terrace

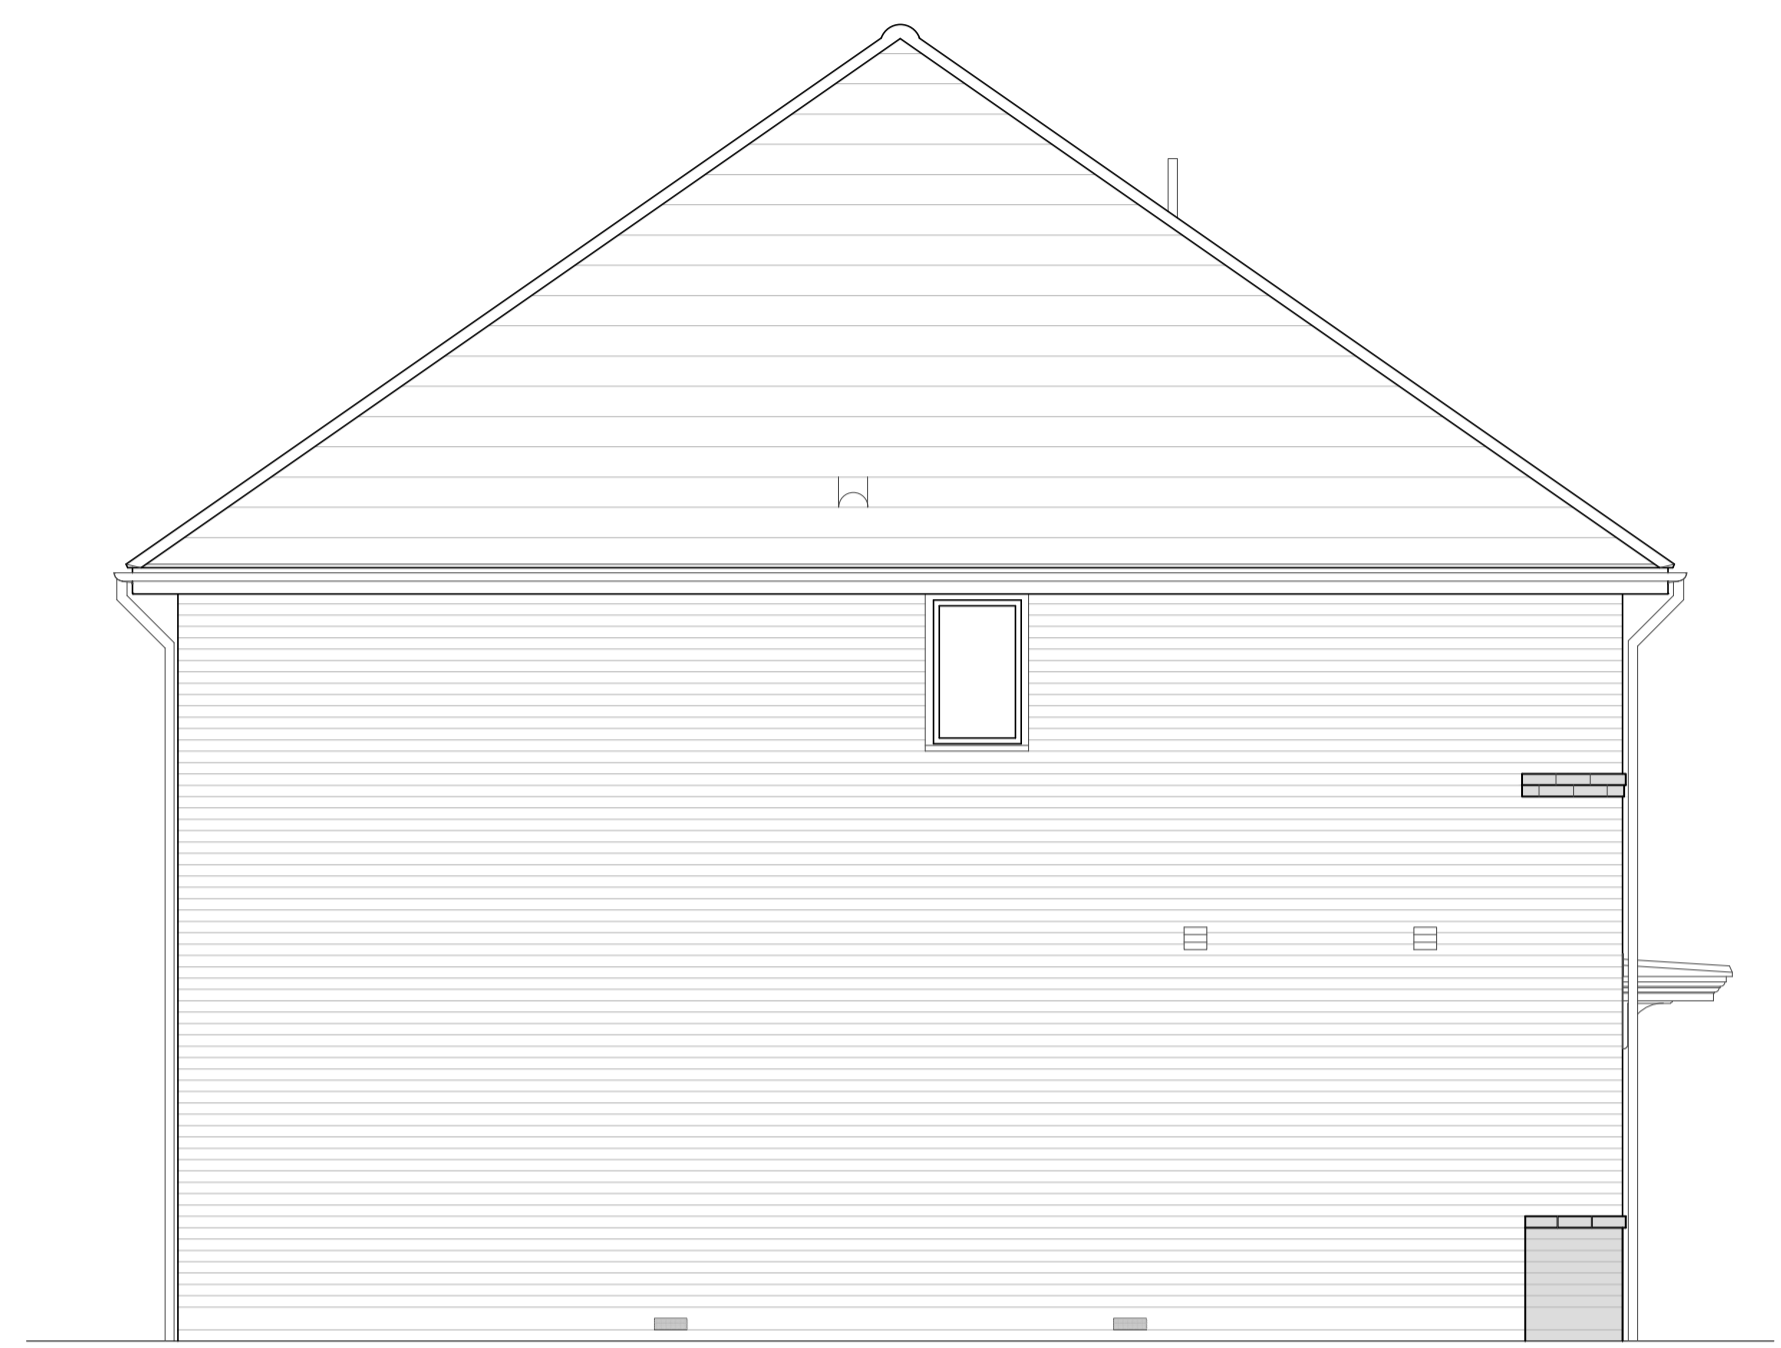

Side Elevation

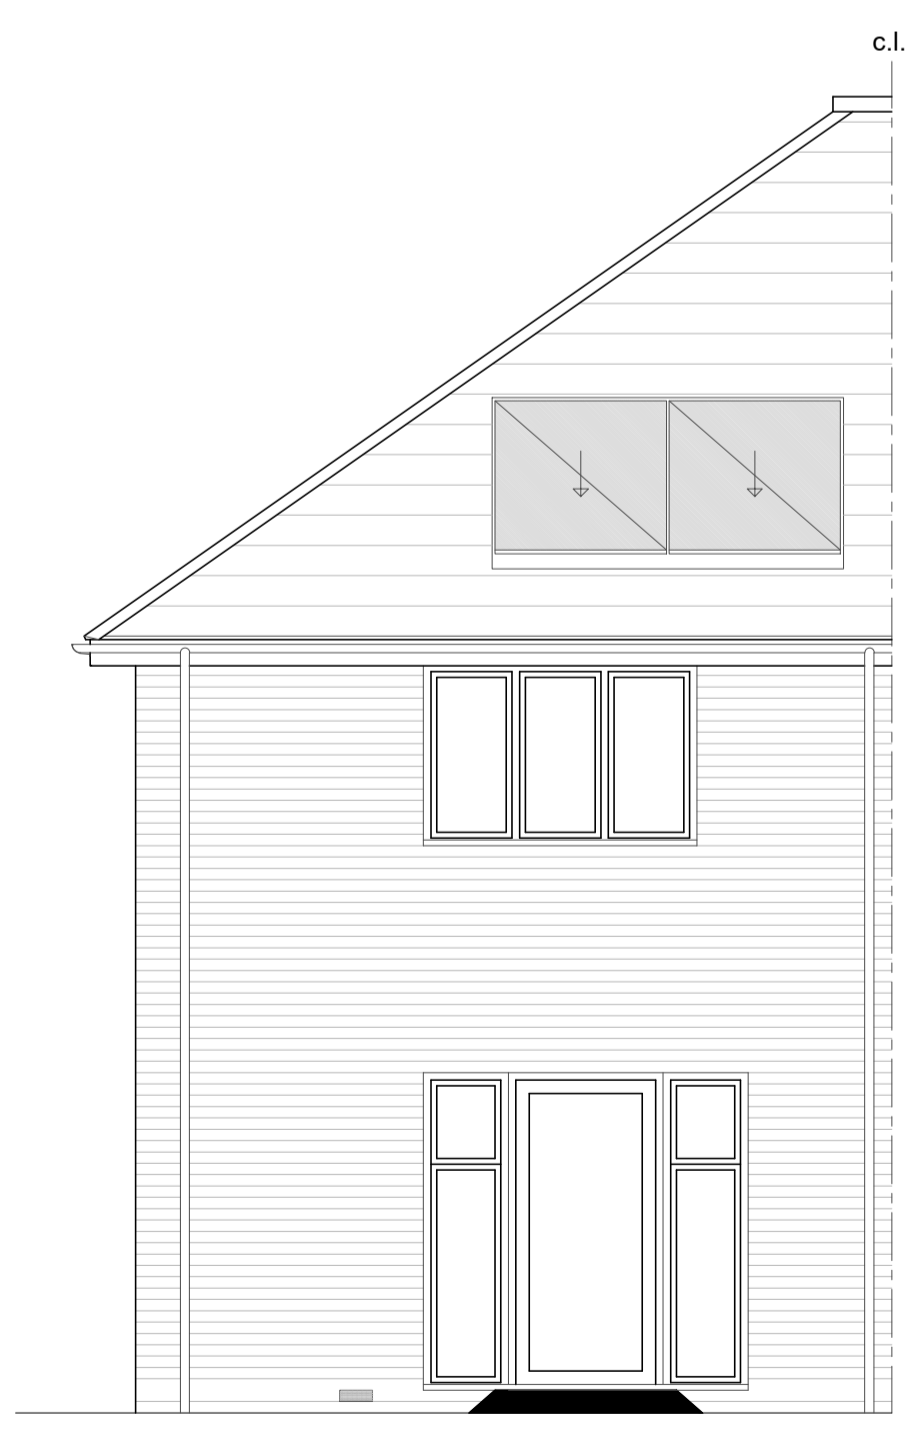

Rear Elevation - Semi Detached / End Terrace



Rear Elevation - Mid Terrace

Gross Floor Area :		Nett Floor Area :	
GF:	40.29m ² 433.73sq ft	GF:	39.62m ² 426.53sq ft
FF:	40.29m ² 433.73sq ft	FF:	39.62m ² 426.53sq ft
TOTAL:	80.58m ² 867.46sq ft	TOTAL:	79.25m ² 853.06sq ft

No.	Date	Description	Drawn	CHKD
1	19.12.23	Final Issue	MR	JB


Client: Bewley Homes PLC

Boyer


Project:
 Land West of Lymington Bottom Rd
 South Medstead

Drawing Title:
 House Type Penwood
 Proposed Elevations


Drawing No. PE-ELE-01 Job Ref. 21.2039
 Scale @ A1 1:50 Revision

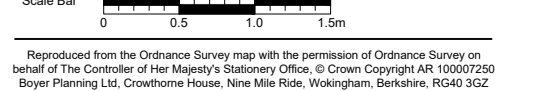


Reproduced from the Ordnance Survey map with the permission of Ordnance Survey on behalf of The Controller of Her Majesty's Stationery Office. © Crown Copyright/Air 10005229. Bewley Planning Ltd. Creative House, New Mill Road, Waterlooville, Hampshire, SO40 3QZ

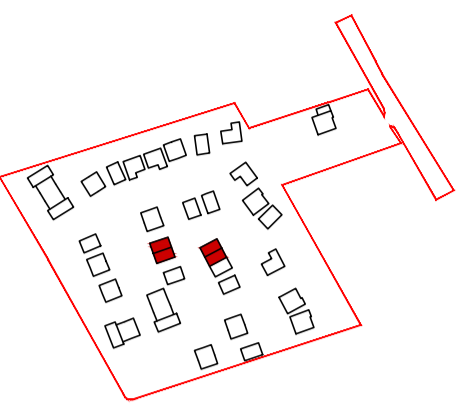

Key Plan
 (Not to Scale)

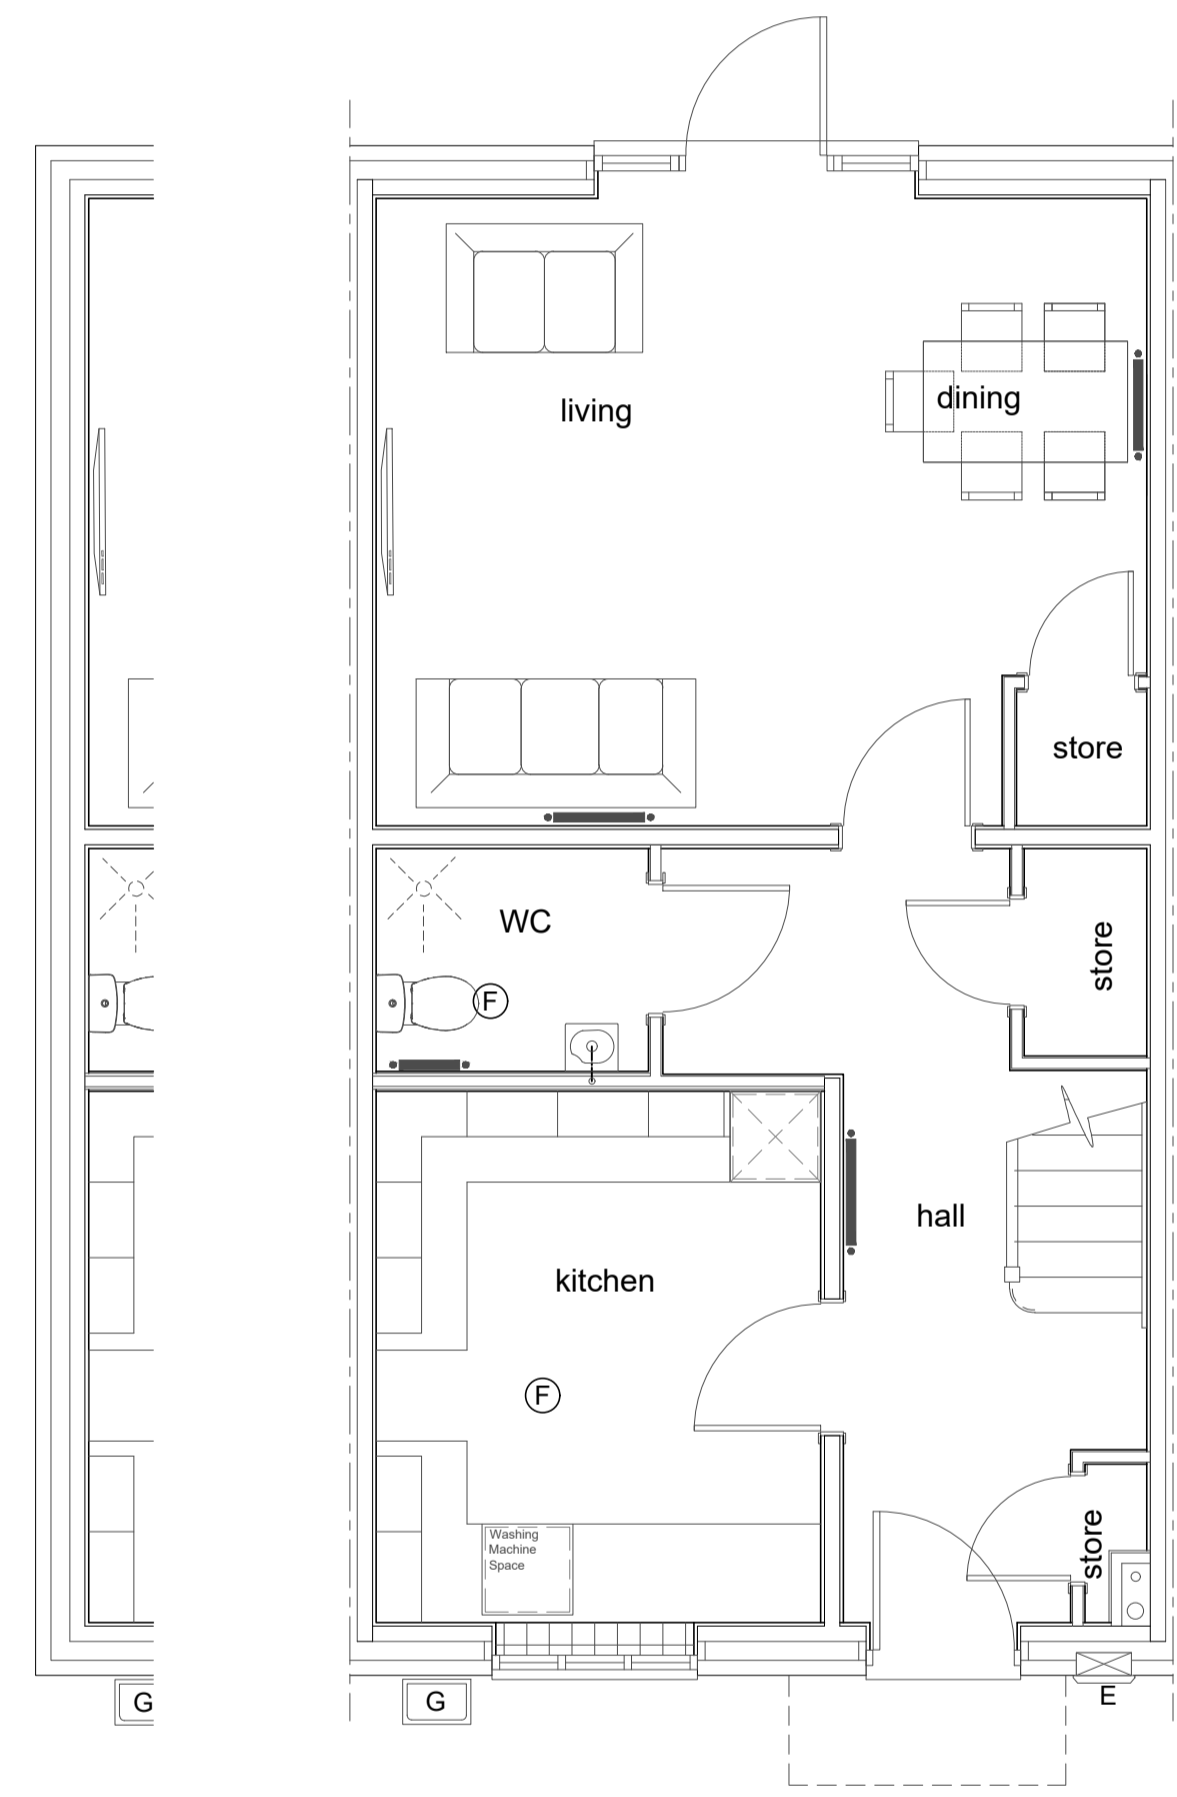

Ground Floor Plan

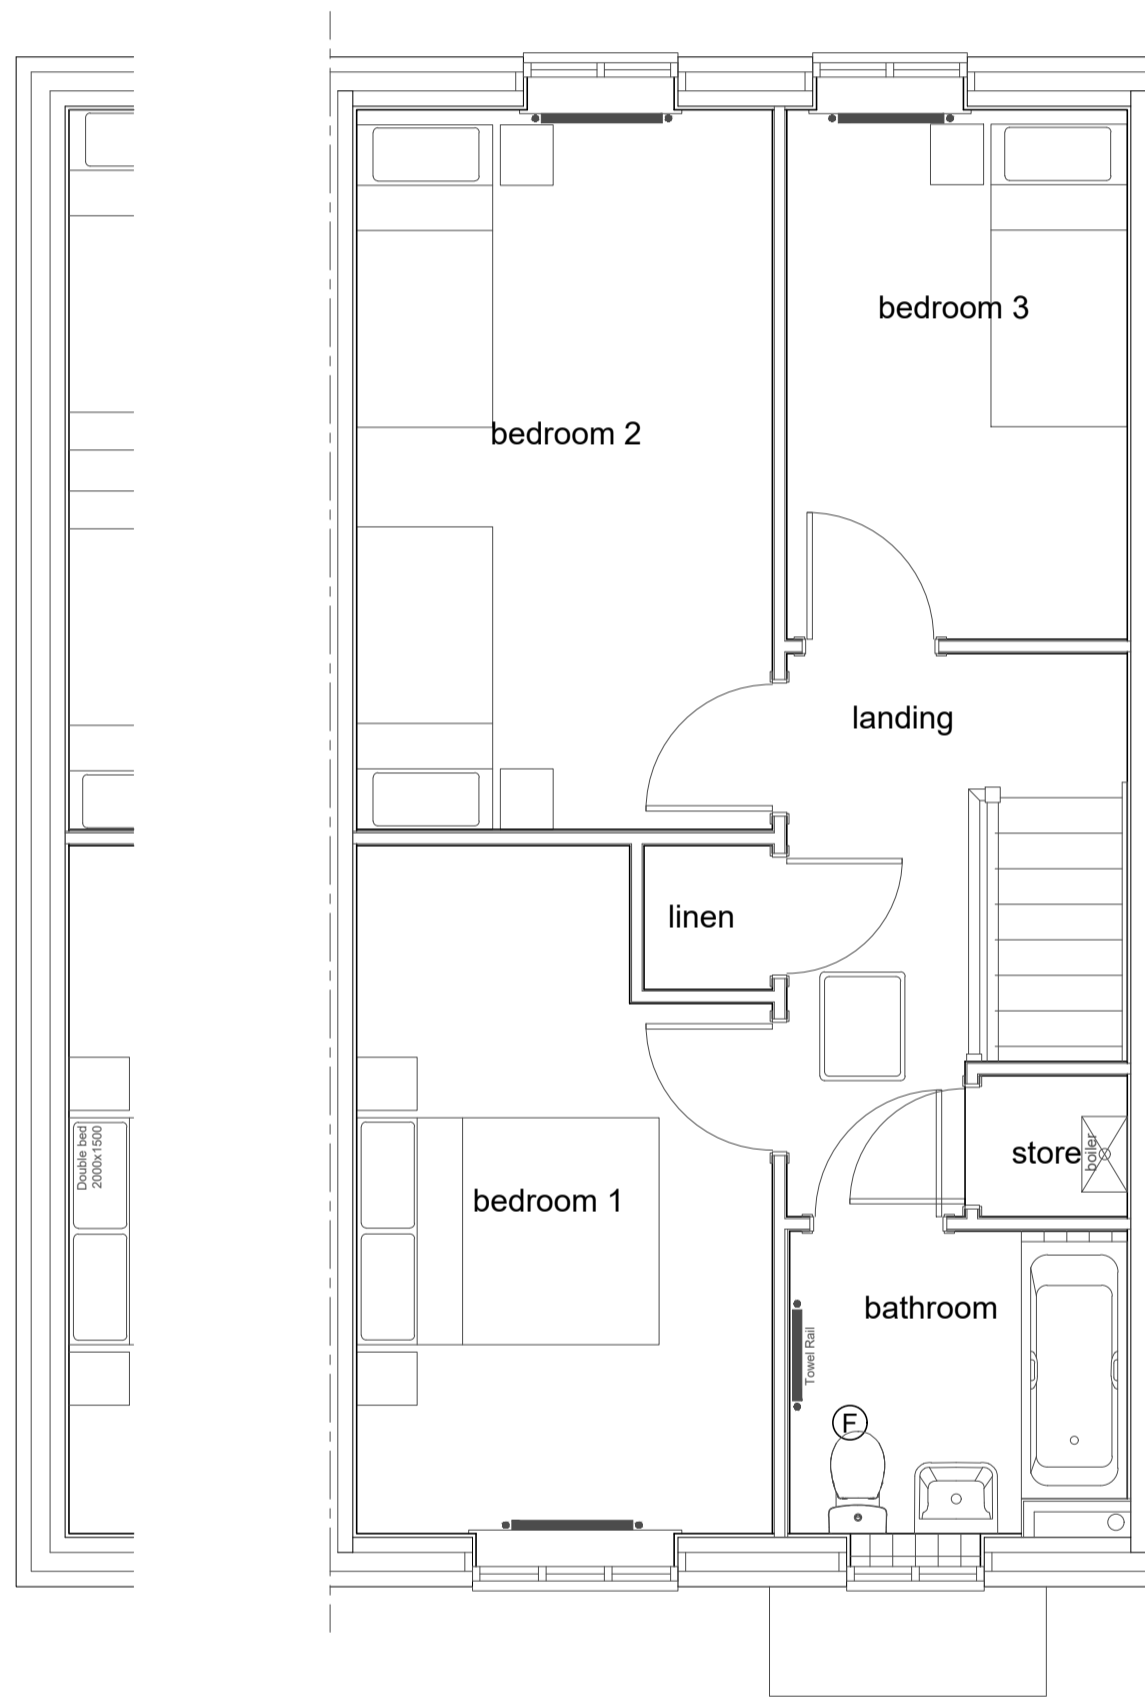

First Floor Plan

Gross Floor Area :		Nett Floor Area :	
GF:	48.69m ² 524.17sq ft	GF:	47.96m ² 516.33sq ft
FF:	49.69m ² 534.17sq ft	FF:	47.96m ² 516.33sq ft
TOTAL:	97.39m ² 1048.34sq ft	TOTAL:	95.93m ² 1032.67sq ft

Rev	Date	Description	Drawn	Chk
1	19.12.23	First Issue	MRE	AB

Client: **Bewley Homes PLC**

Boyer

Project:
**Land West of Lymington Bottom Rd
 South Medstead**


Drawing Title:
**House Type Radley
 Proposed Floor Plans**

Drawing No: **WI-FP-01** Job Ref: **21.2039**

Scale @ A1: **1:50** Revision: **-**

Scale Bar: 0m 2.5m 5m 7.5m 10m

Notes:
 This drawing and the works depicted are the copyright of Boyer.
 This drawing is for planning purposes only. It is not intended to be used for construction purposes. Whilst all reasonable efforts are used to ensure drawings are accurate, Boyer accepts no responsibility or liability for any reliance placed on, or use made of, this plan by anyone for purposes other than those stated above.
 All contractors must visit the site and be responsible for taking and checking Dimensions.
 Plot No: RA-33-38-40
 Opp - 34

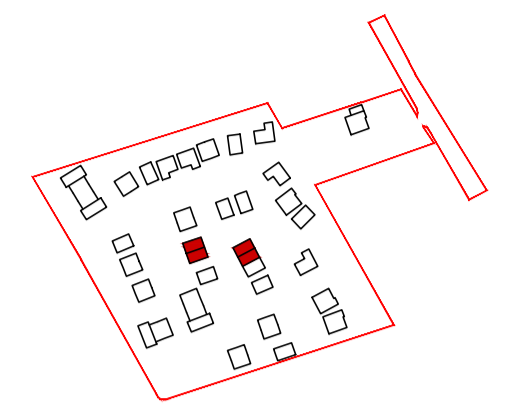


Key Plan
(Not to Scale)



Front Elevation - Semi Detached / End Terrace




Front Elevation - Mid Terrace

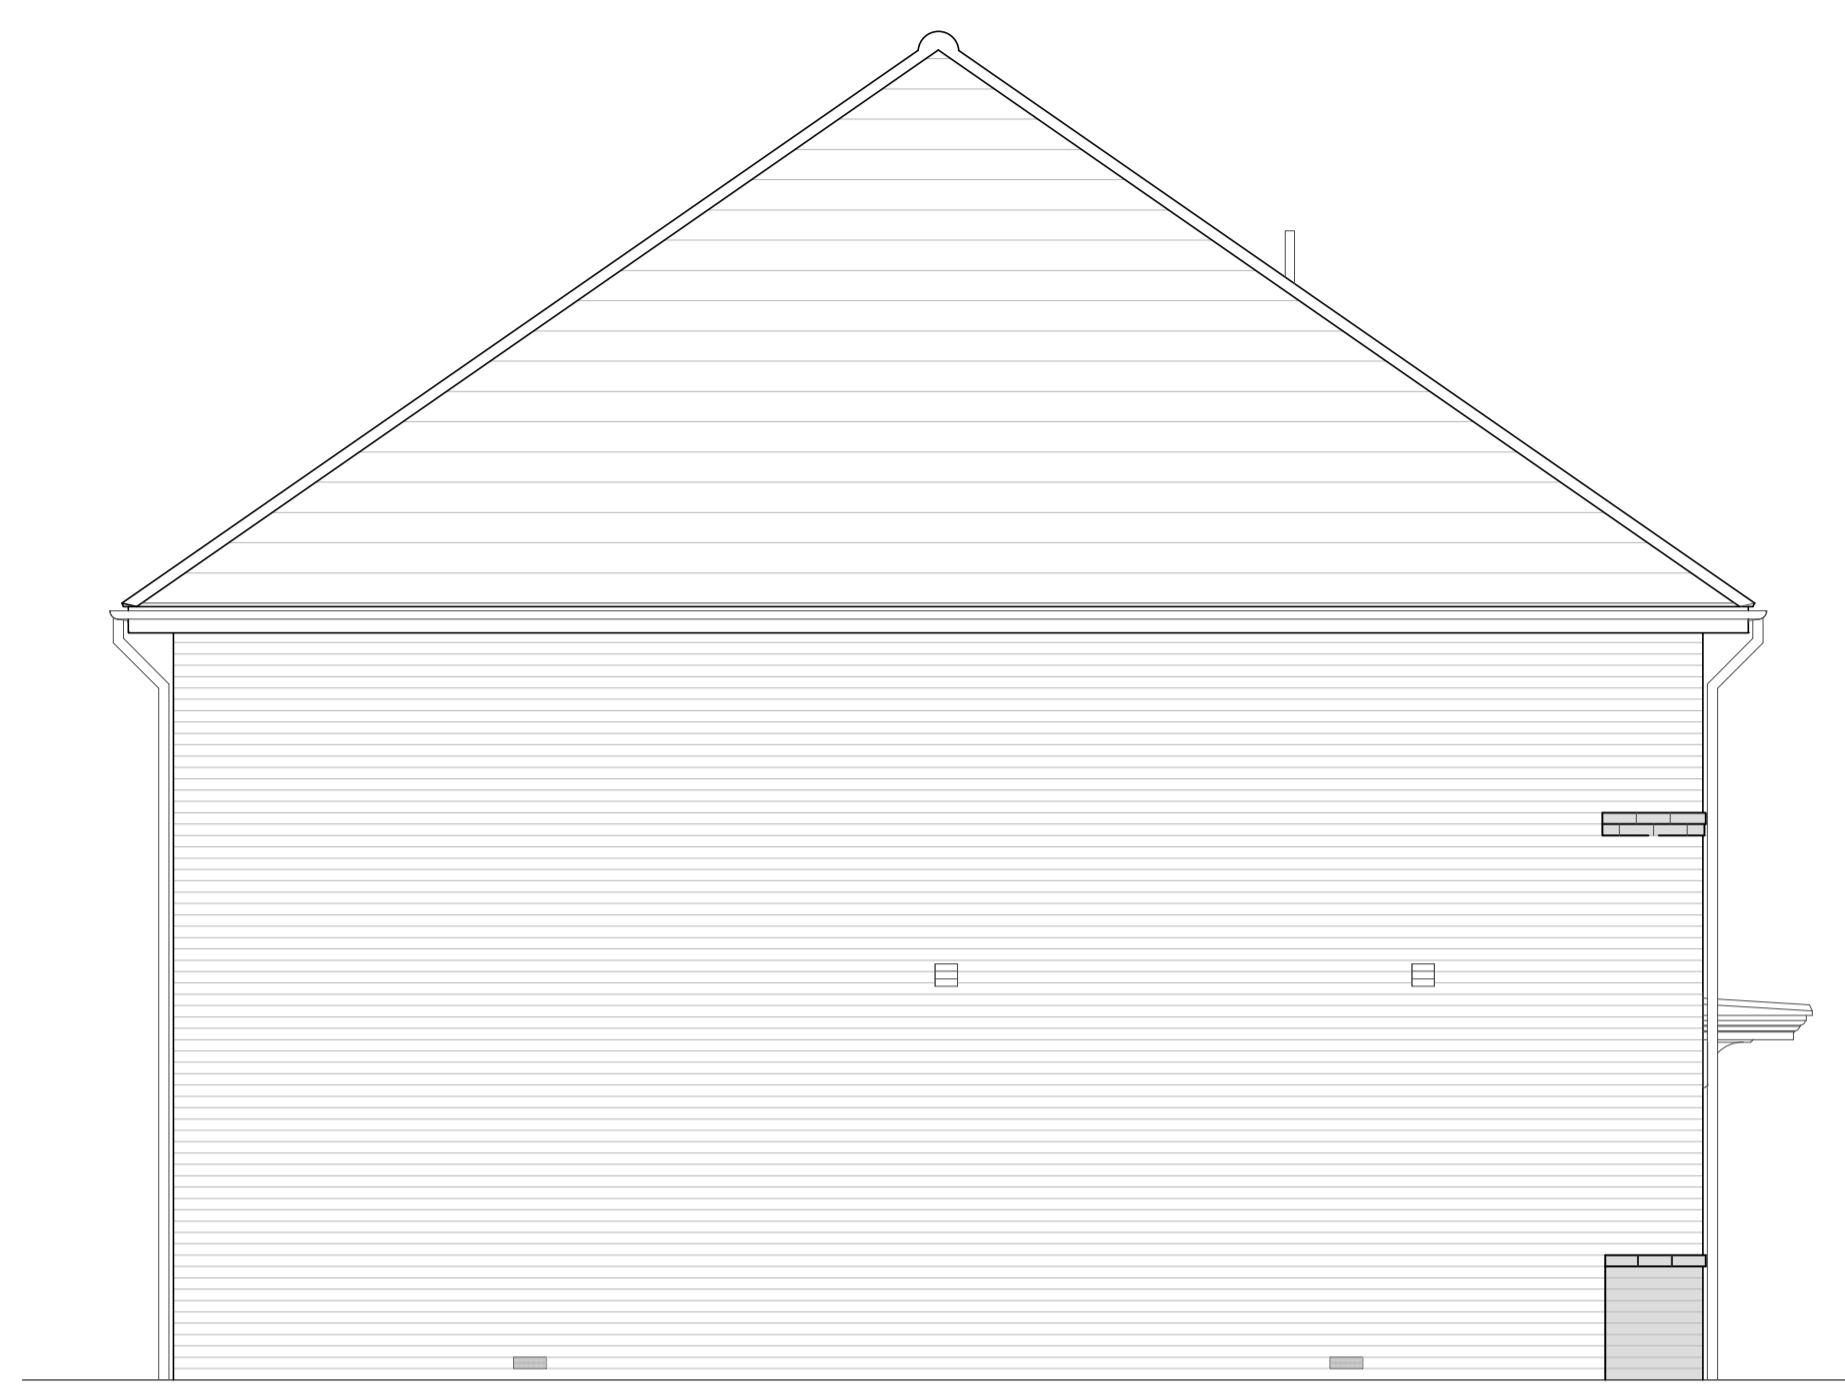

Side Elevation



Rear Elevation - Semi Detached / End Terrace

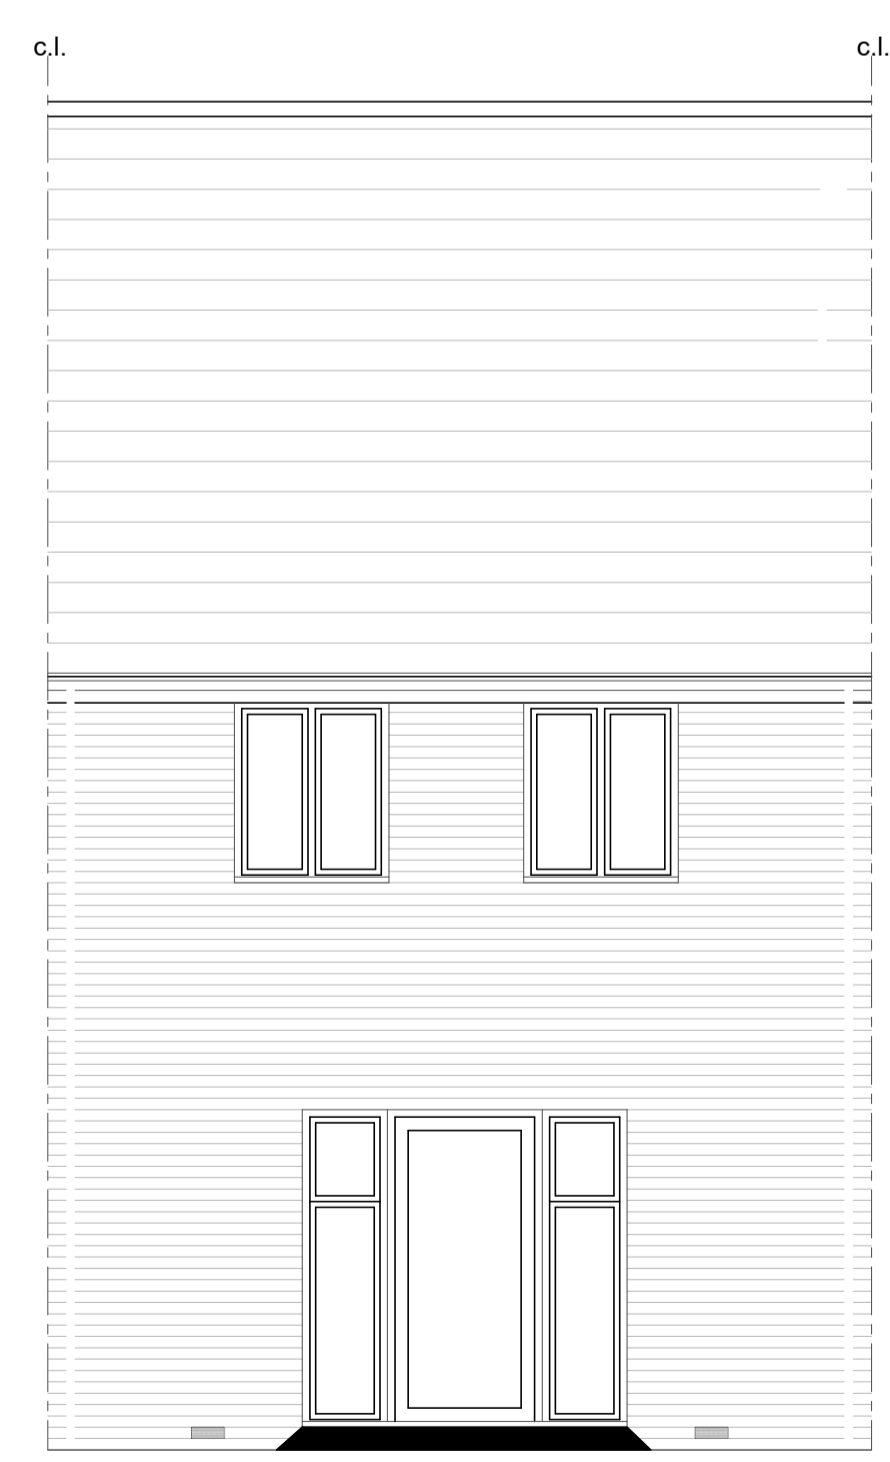


Rear Elevation - Mid Terrace


Gross Floor Area :		Nett Floor Area :	
GF:	48.69m ² 524.17sq ft	GF:	47.96m ² 516.33sq ft
FF:	49.69m ² 534.17sq ft	FF:	47.96m ² 516.33sq ft
TOTAL:	97.39m ² 1048.34sq ft	TOTAL:	95.93m ² 1032.67sq ft

19.12.23 First Issue
 MR AB
 Rev Date Description Drawn
 Client
 Bewley Homes PLC
Boyer
 Project:
 Land West of Lymington Bottom Rd
 South Medstead
 Drawing Title:
 House Type Radley
 Proposed Elevations
 Drawing No: RA-ELE-01 Job Ref: 21.2039
 Scale @ A1: 1:50 Revision:
 Scale Bar: 0 2.5 5 10 15m
 Reproduced from the Ordnance Survey map with the permission of Ordnance Survey on behalf of the Controller of Her Majesty's Stationery Office. © Crown Copyright All Rights Reserved. Super Planning Ltd. Creative House, New York Way, Wokingham, Berkshire, RG40 3JZ


Notes
 The drawing and the works depicted are the copyright of Boyer.
 This drawing is for planning purposes only. It is not intended to be used for construction purposes. Whilst all reasonable efforts are used to ensure drawings are accurate, Boyer accept no responsibility or liability for any reliance placed on, or use made of, this plan by anyone for purposes other than those stated above.
 All contractors must visit the site and be responsible for taking and checking dimensions.
Plot No.
 A11
Opp - 41

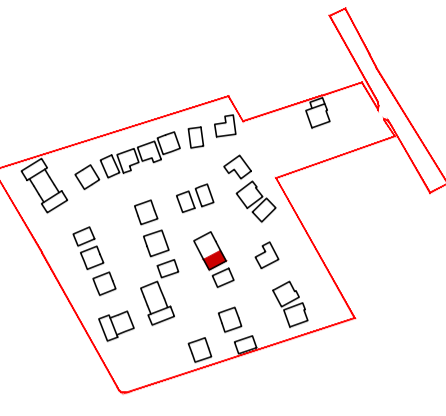

Key Plan
 (Not to Scale)

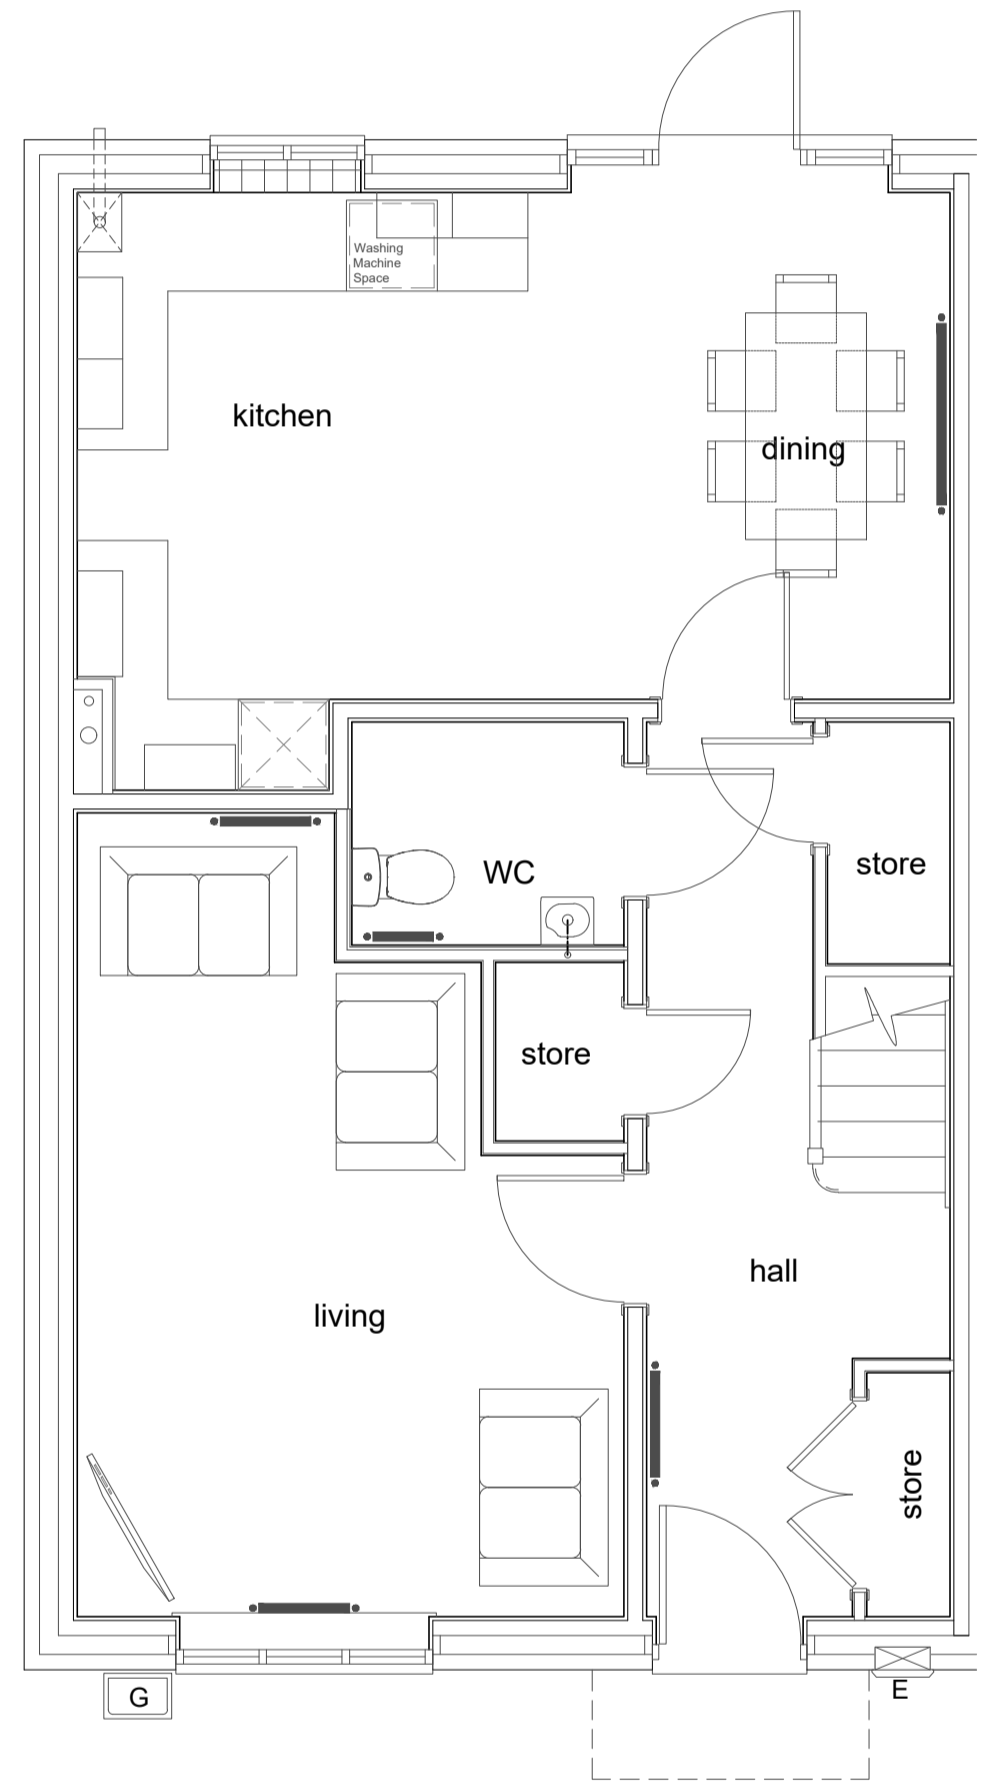

Ground Floor Plan

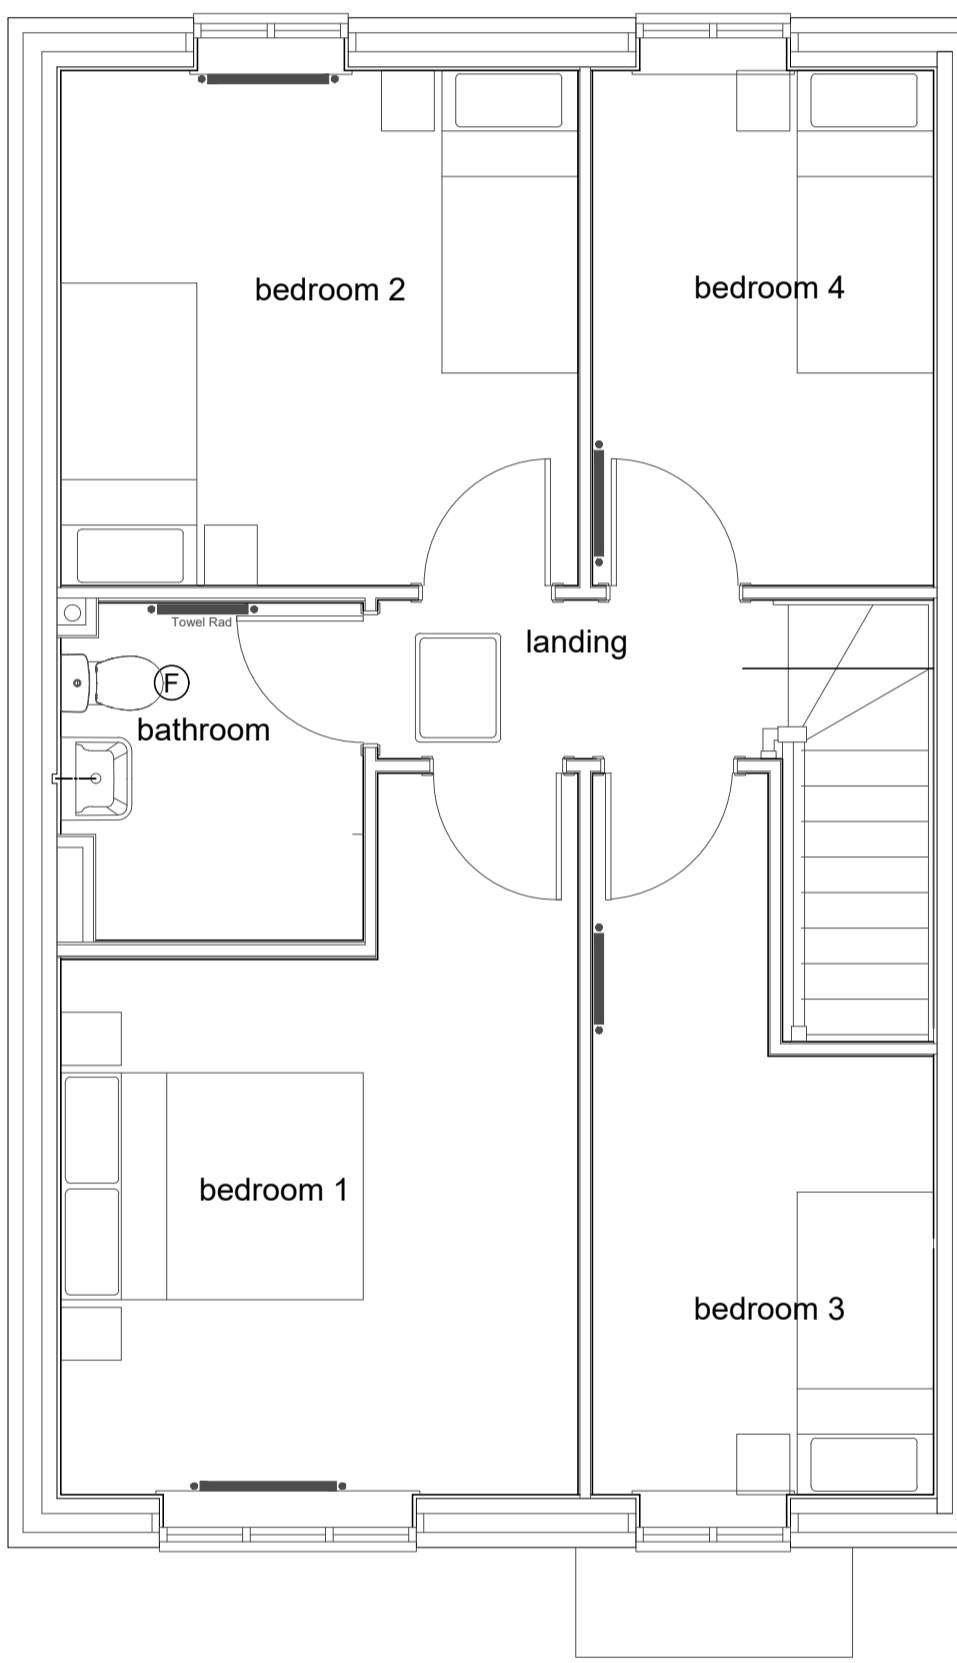

First Floor Plan

Gross Floor Area :		Nett Floor Area :	
GF:	55.08m ² 592.94sq ft	GF:	54.32m ² 584.74sq ft
FF:	55.08m ² 592.94sq ft	FF:	54.32m ² 584.74sq ft
TOTAL: 110.17m ² 1185.88sq ft		TOTAL: 108.64m ² 1169.48sq ft	

19.12.23 Final Issue MR JB
 No. / Date / Description Drawn / Chk'd
 Client
 Bewley Homes PLC

Boyer

Project
**Land West of Lymington Bottom Rd
 South Medstead**

Drawing Title
**House Type Woolton
 Proposed Elevations**


Drawing No. **WQ-ELE-01** Job Ref. **21.2039**
 Scale @ A1 **1:50** Revision

Scale Bar
 0 2 4 6 8 10 12 14 16 18 20 22 24 26 28 30 32 34 36 38 40 42 44 46 48 50

Reproduced from the Ordnance Survey map with the permission of Ordnance Survey on behalf of The Controller of Her Majesty's Stationery Office. © Crown Copyright/Air 10000229
 Street-Planning Ltd, Claxton House, New 400 Road, Waterlooville, Hampshire, PO8 0JZ

Notes:
 The drawing and the works depicted are the copyright of Boyer.
 This drawing is for planning purposes only. It is not intended to be used for construction purposes. Whilst all reasonable efforts are used to ensure drawings are accurate, Boyer accept no responsibility or liability for any reliance placed on, or use made of, this plan by anyone for purposes other than those stated above.
 All contractors must visit the site and be responsible for taking and checking Dimensions.

Plot No. _____
 App. _____
 Opp. 41

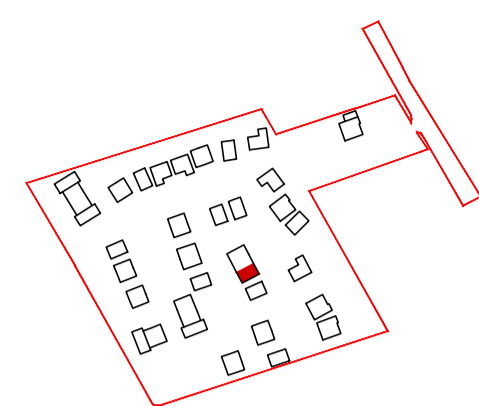

Key Plan
(Not to Scale)



Front Elevation



Rear Elevation



Side Elevation

Gross Floor Area :		Nett Floor Area :	
GF:	55.08m ² 592.94sq ft	GF:	54.32m ² 584.74sq ft
FF:	55.08m ² 592.94sq ft	FF:	54.32m ² 584.74sq ft
TOTAL:	110.17m ² 1185.88sq ft	TOTAL:	108.64m ² 1169.48sq ft


18.12.23 Final Issue MAR JB
 No. / Date / Description Drawn / CHW
 Client
 Bewley Homes PLC

Boyer

Project
**Land West of Lymington Bottom Rd
 South Medstead**

Drawing Title
**House Type Woolton
 Proposed Elevations**

Drawing No. **WG-ELE-01** Job Ref. **21.2039**
 Scale @ A1 **1:50** Revision **-**

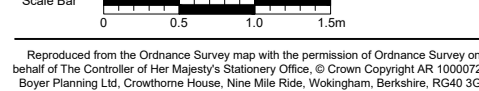

Reproduced from the Ordnance Survey map with the permission of Ordnance Survey on behalf of The Controller of Her Majesty's Stationery Office. © Crown Copyright/AIP 10000220. Street-Viewing Ltd. Claxton House, New 400 Road, Wokingham, Berkshire, RG40 3JZ