


# Location Plan

Site Address: Easting: 466733 Northing: 135752

Date Produced: 09-May-2024

Scale: 1:2500 @A4

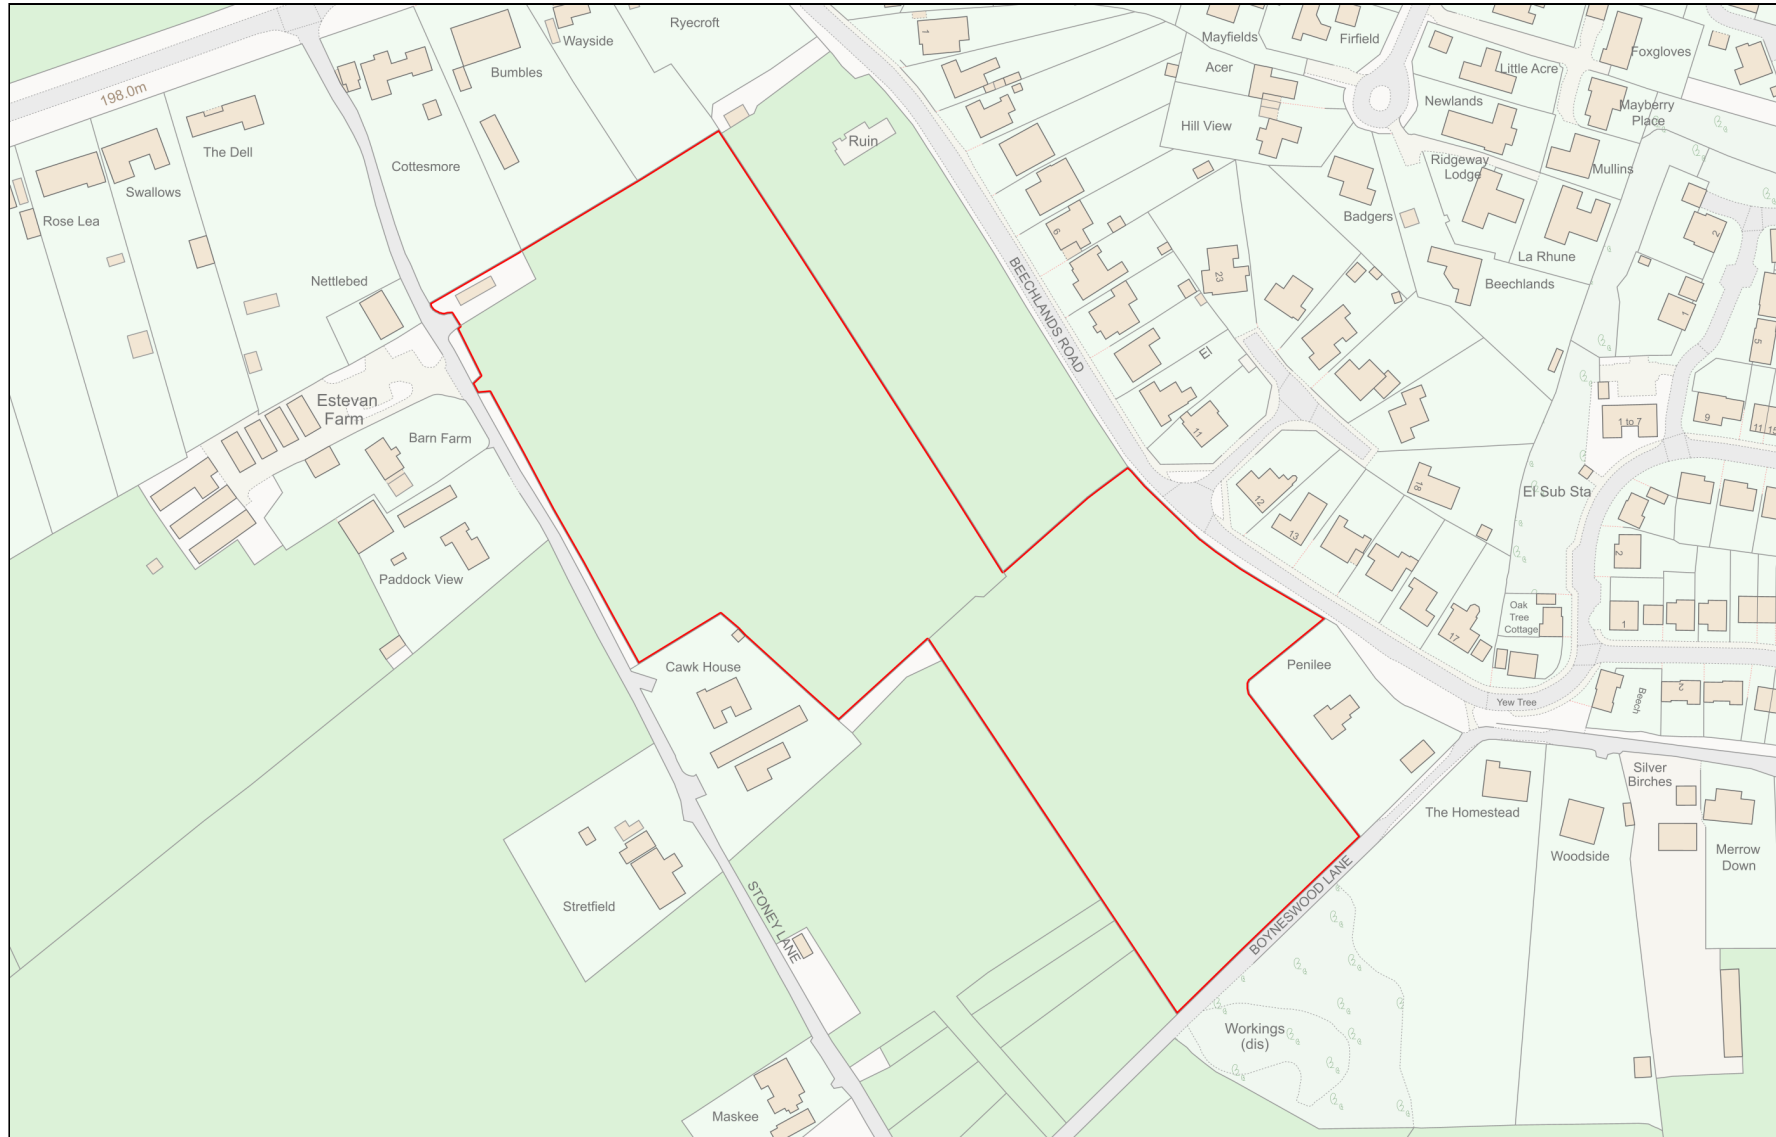

Planning Portal Reference: PP-13008465v1