


- GENERAL NOTES:**
- All dimensions to be checked on site. All details and dimensions relating to sub-Contractors work must be checked and agreed between the sub-Contractor or supplier and the general Contractor.
 - This drawing is to be read in conjunction with all relevant Architect's and Engineer's drawings and specification.
 - The main Contractor is responsible for ensuring the stability of the structure whilst the works are in progress.
 - Any information given regarding existing underground services is given in good faith after consultation with the relevant authority. No liability is accepted by the Consultant and the main Contractor is responsible for obtaining and checking all information and taking due care and attention whilst undertaking the works.


Existing Services Key:

- Existing Foul Sewer
- Existing Storm Sewer
- Existing Water Main
- Existing Gas
- Existing HV Electricity
- Existing LV Electricity
- Existing BT (Underground)
- Existing BT (Overhead)
- Existing Virgin

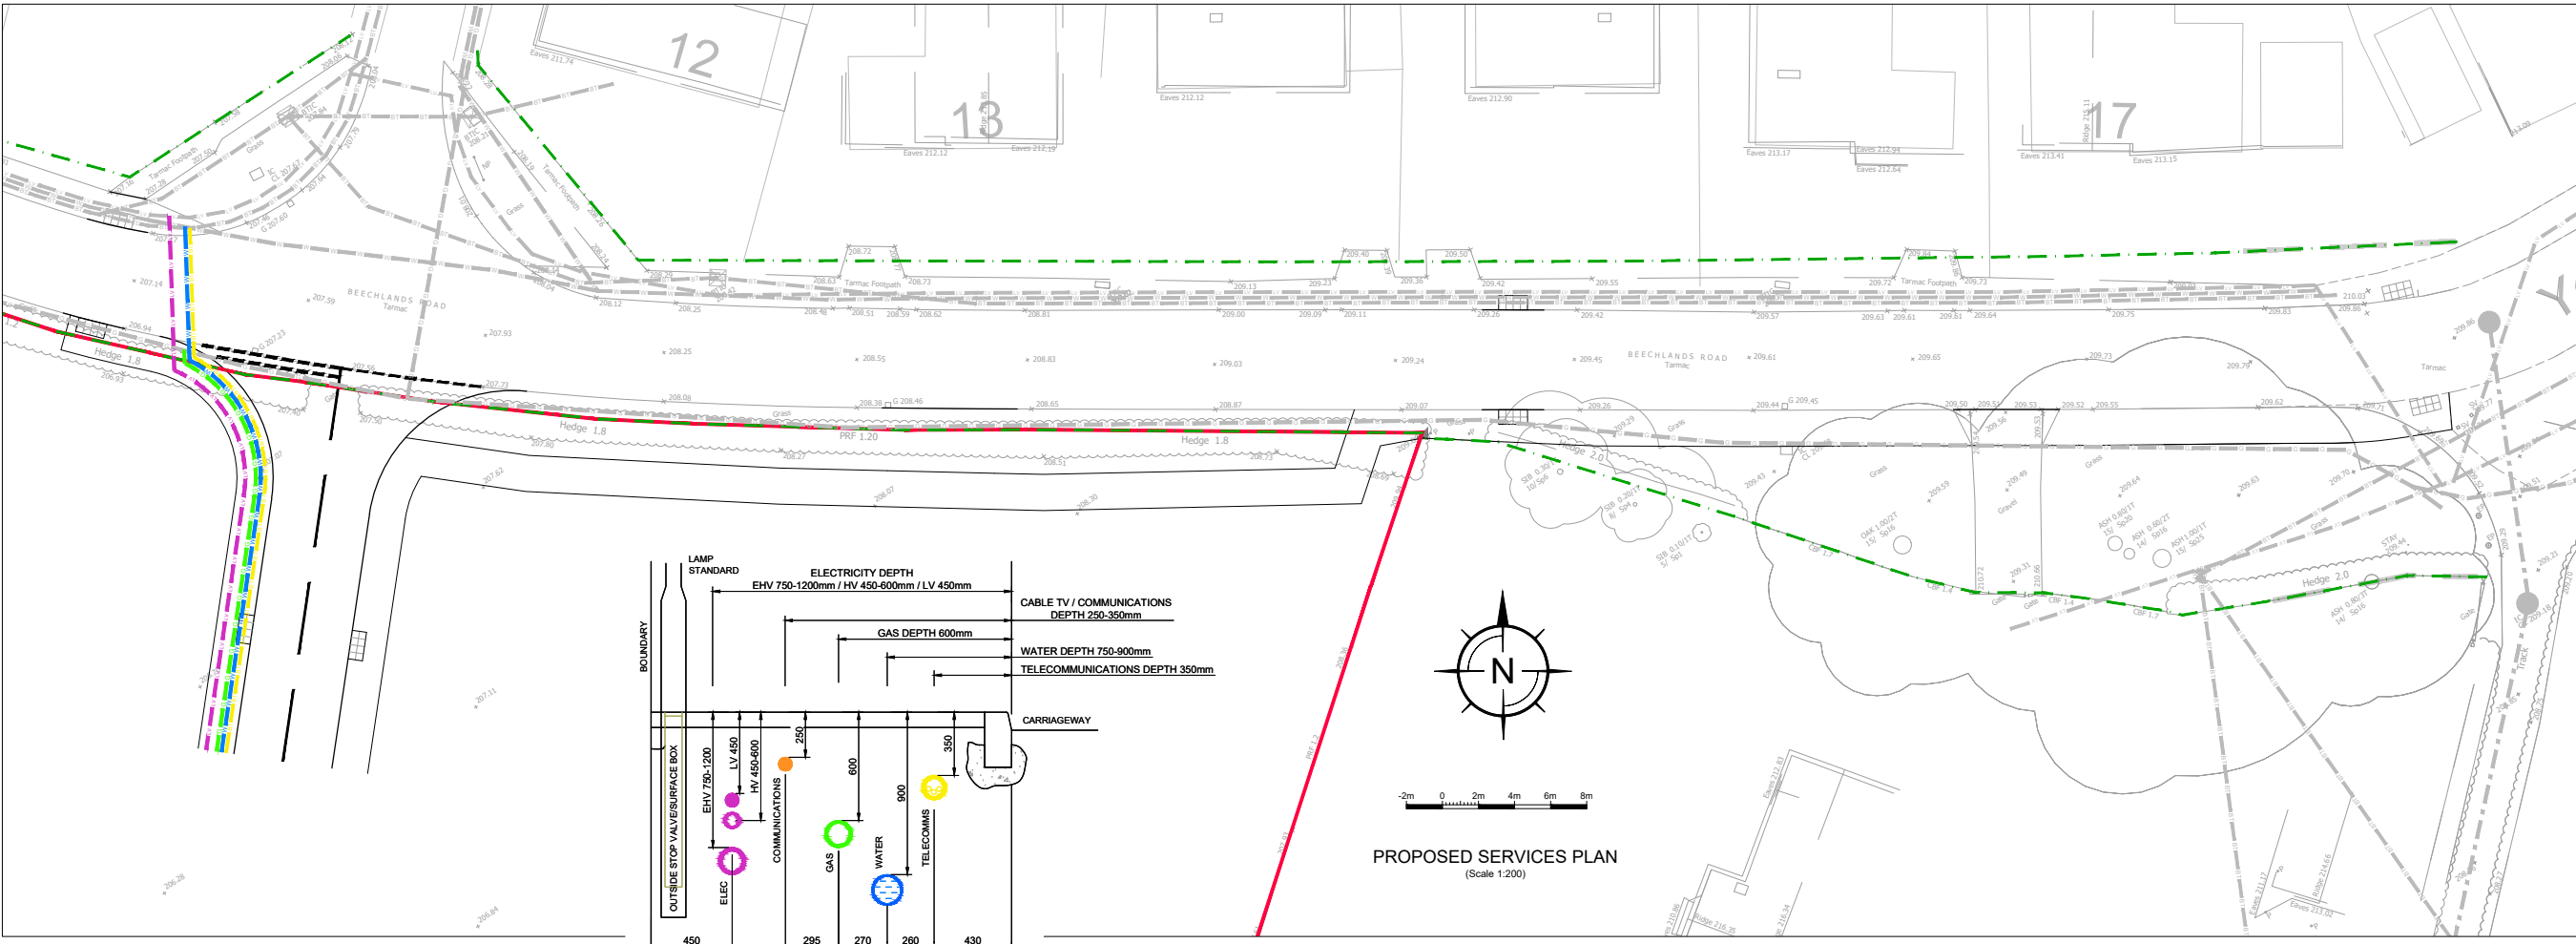

Proposed Services Key:

- Proposed Water Main
- Proposed Gas
- Proposed HV Electricity
- Proposed LV Electricity
- Proposed BT
- Proposed Virgin

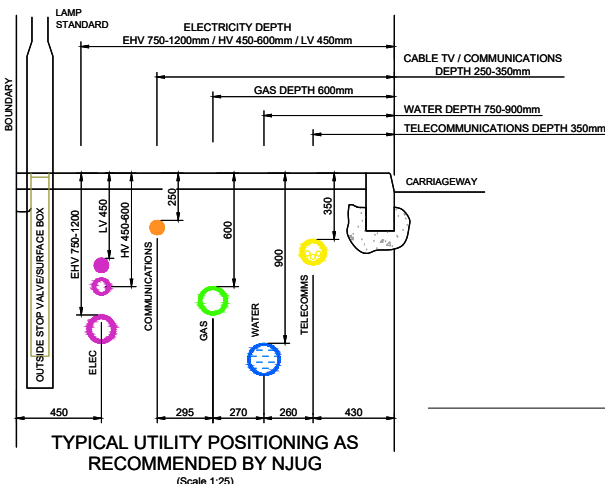

B	24.04.24	AJD	Uncontrolled crossing point on site access road moved	SRM
A	23.04.24	AJD	Existing and proposed water added	SRM
REV	DATE	BY	DESCRIPTION	CHK

Issue Status **S278 AGREEMENT**

The Civil Engineering Practice
 11 Tungsten Building
 George Street
 Fishergate
 Sussex
 BN41 1RA
 01273 424424
 reception@civil.co.uk
 www.civil.co.uk

CLEAR	Bargate Homes Ltd				
PROJECT	Land At Beechlands Road, Medstead				
TITLE	Services Plan				
DRAWN	A Davies	DATE	Apr 2024	PROJECT NO.	23066
ENGINEER	S Macandrew	CHECKED	SM	DRG. NO.	104
SCALE	1:200 @ A1, 1:400 @ A3	REV.	B		