


Notes:
 This drawing and the works depicted are the copyright of Boyer.
 This drawing is for planning purposes only. It is not intended to be used for construction purposes. Whilst all reasonable efforts are used to ensure drawings are accurate, Boyer accepts no responsibility or liability for any reliance placed on, or use made of, this plan by anyone for purposes other than those stated above.
 All contractors must visit the site and be responsible for taking and checking dimensions.

- Key:**
- Application boundary
 - Existing category B trees to be retained
 - Existing category C trees to be retained
 - Existing category C hedges to be retained
 - RPA for existing trees and hedges
 - Existing trees/hedges to be removed
 - Proposed multifunctional green space, including natural/semi-natural, natural (including area for BNG), orchard and amenity green space (0.243Ha/0.6Ac)
 - Proposed locations of Local Area of Play (LAP)
 - Proposed locations of orchards
 - Proposed location of underground crate

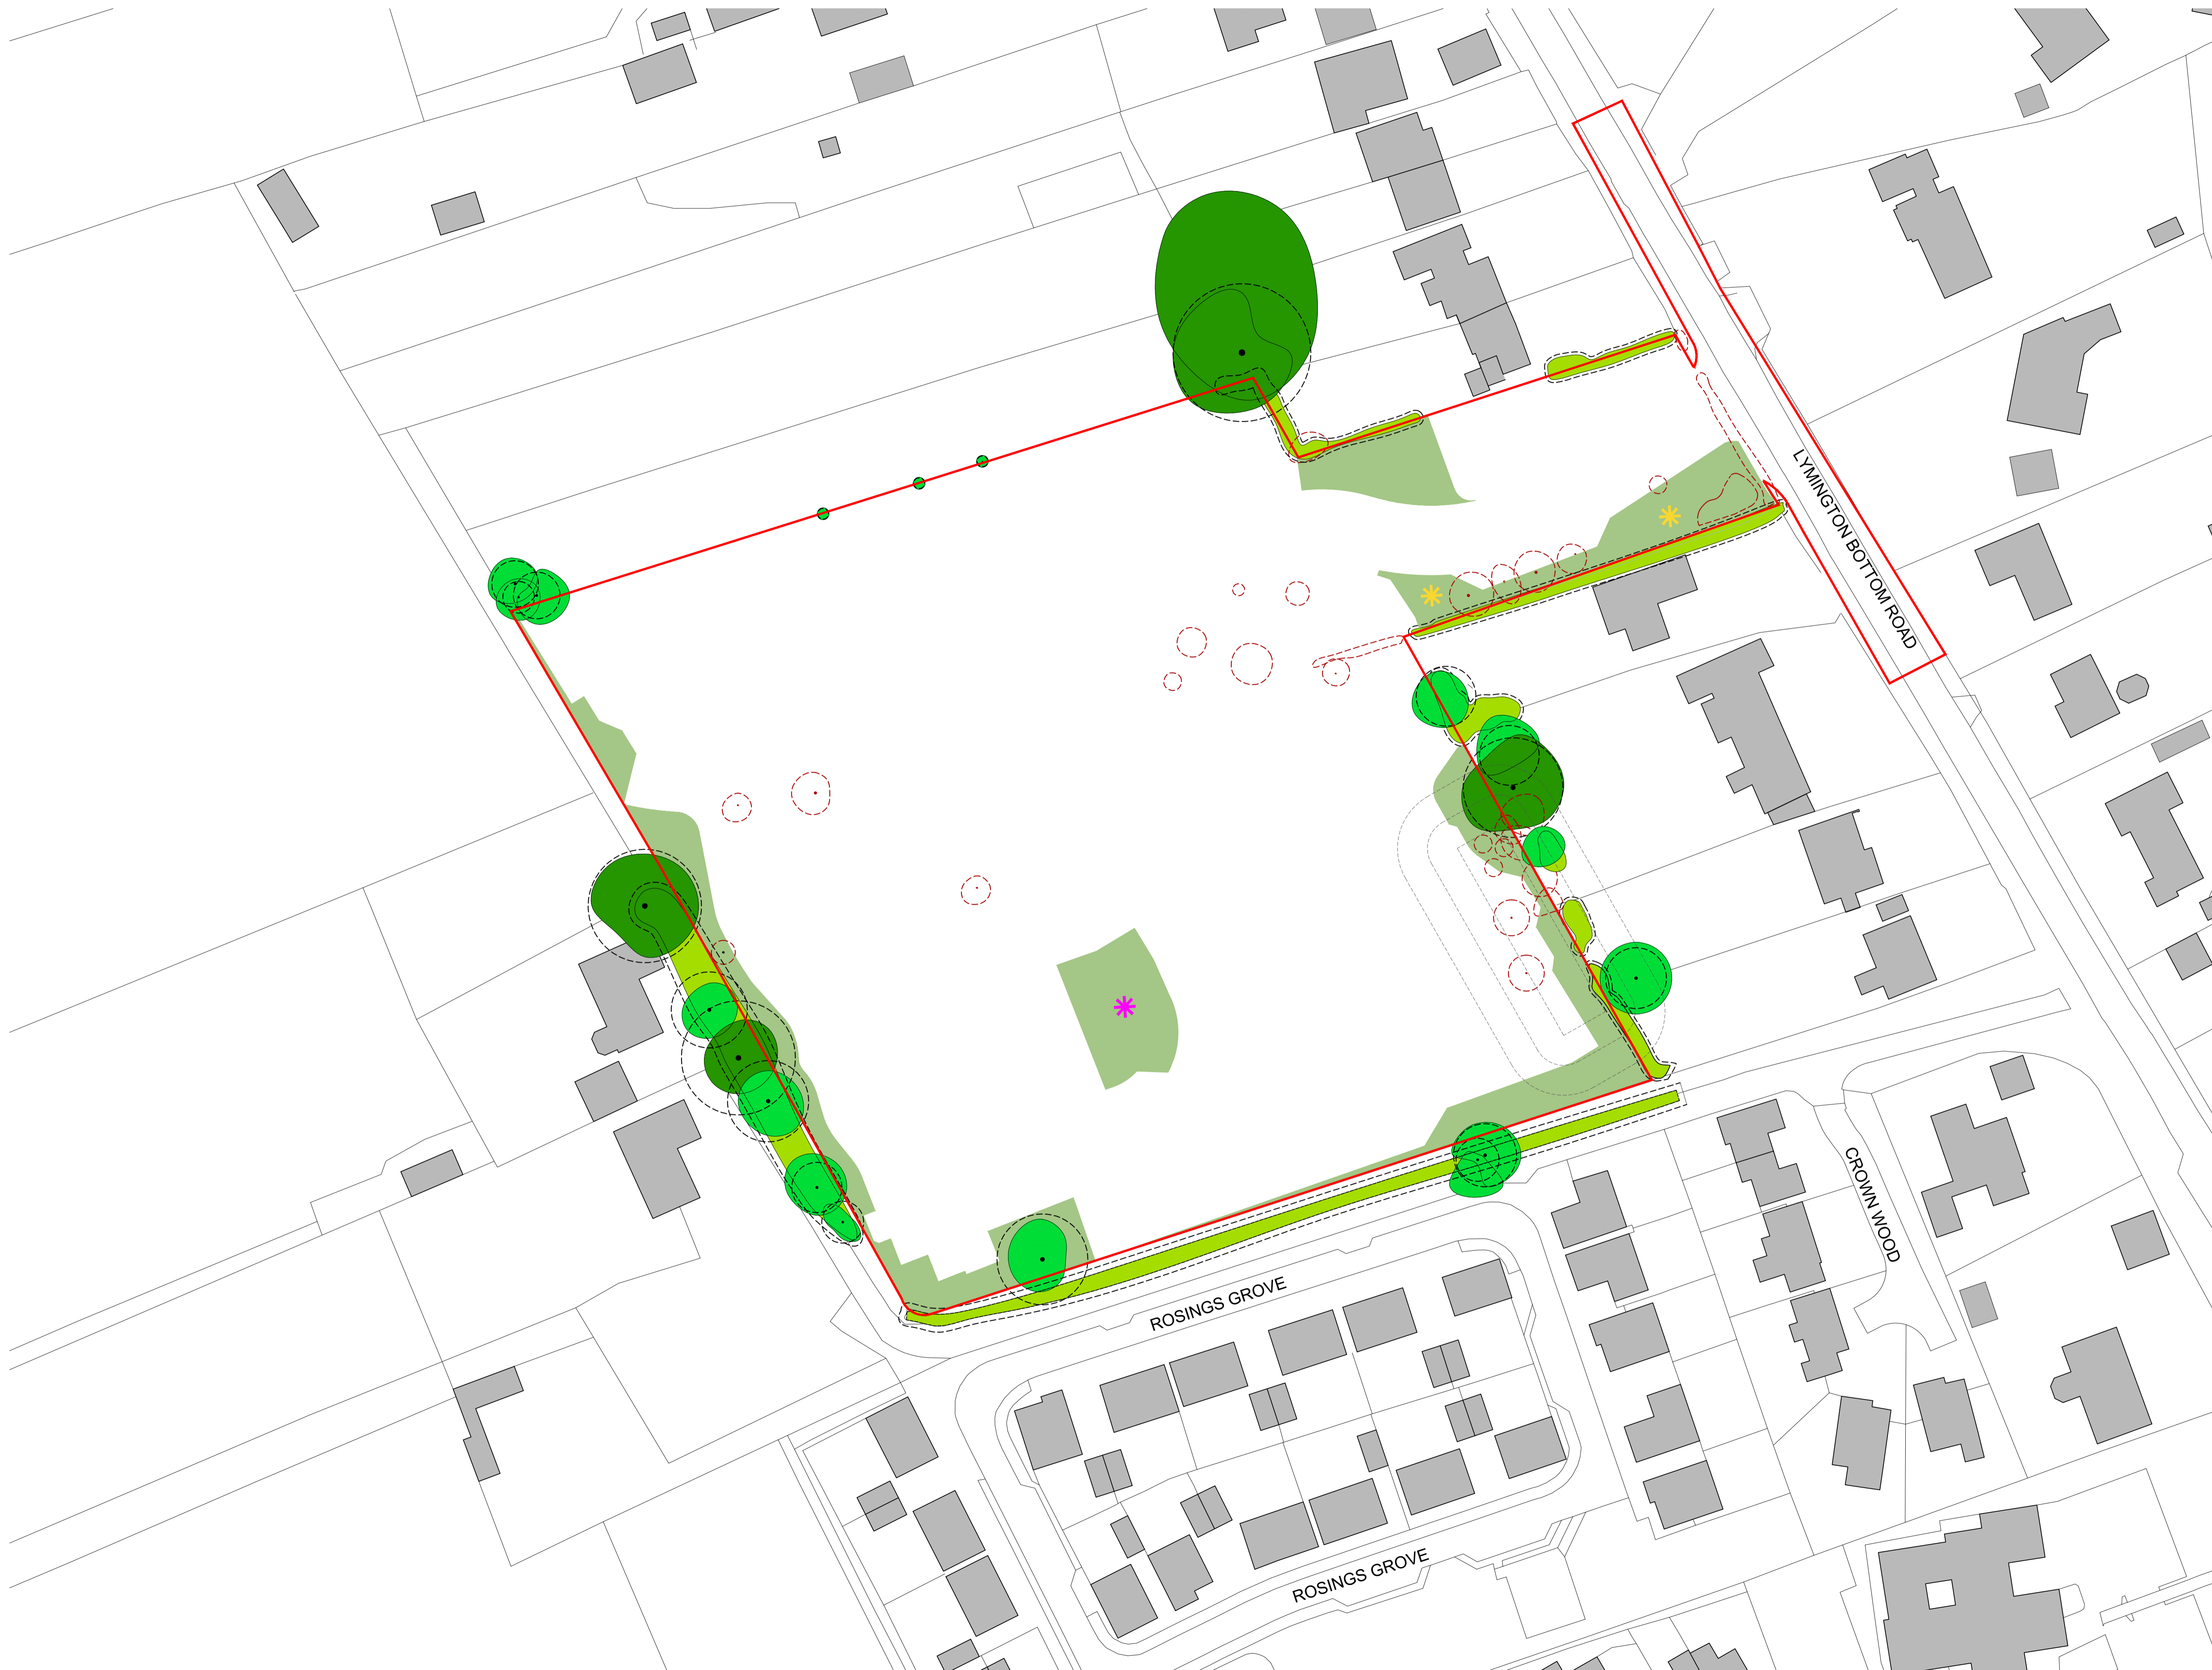

No.	Date	Description	Drawn	Check
C	19.12.23	Amended layout	GD	MR
B	06.10.23	Amended layout	GD	MR
A	08.09.23	Amended layout	GD	MR
-	28.07.23	First issue	GD	MR

Client: **Bewley Homes PLC**

Boyer

Project: **Land West of Lymington Bottom Road South Medstead**

Drawing Title: **Green Infrastructure Parameter Plan**

Drawing No: **PP-03** Job Ref: **21_2039**

Scale @ A1: **1:500** Revision: **C**

Scale Bar:

Reproduced from the Ordnance Survey map with the permission of Ordnance Survey on behalf of The Controller of Her Majesty's Stationery Office. © Crown Copyright. All Rights Reserved. OS Licence No. 100019230. Street-Viewing Ltd. Clutton House, New 4th Floor, Wellington Buildings, 65-67 Old Street, London EC1A 3AB.